


A WAD TYPE 2

B WAD TYPE 3











C WAD TYPE 1

D WAD TYPE 6

E WAD TYPE SP

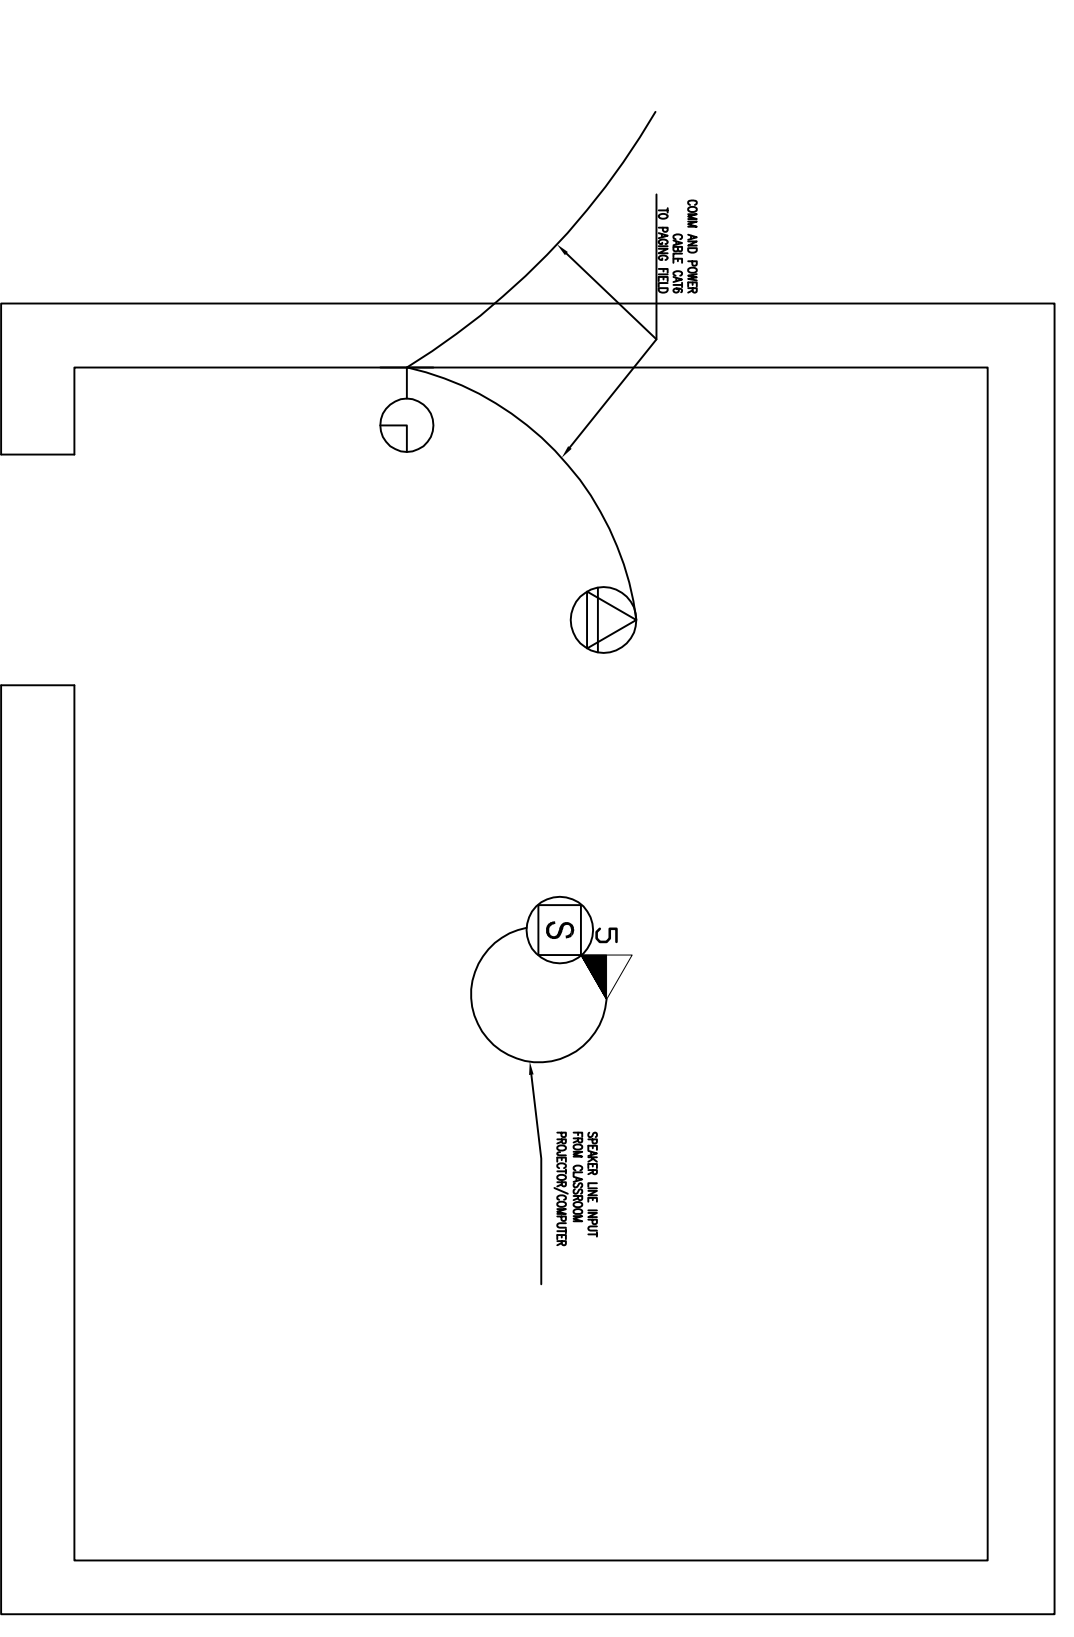

F TYPICAL CLASSROOM CLOCK & SOUND

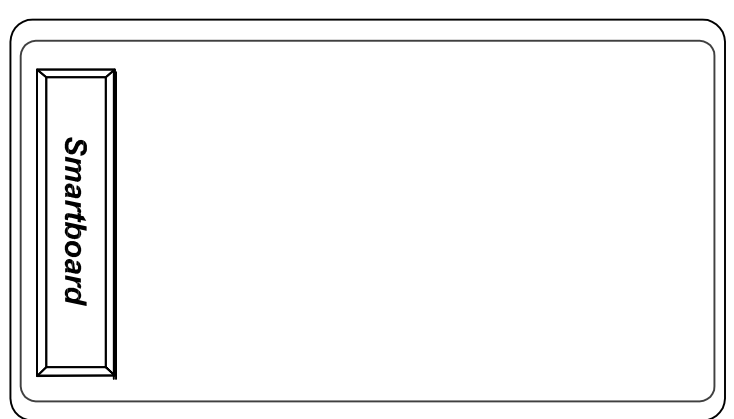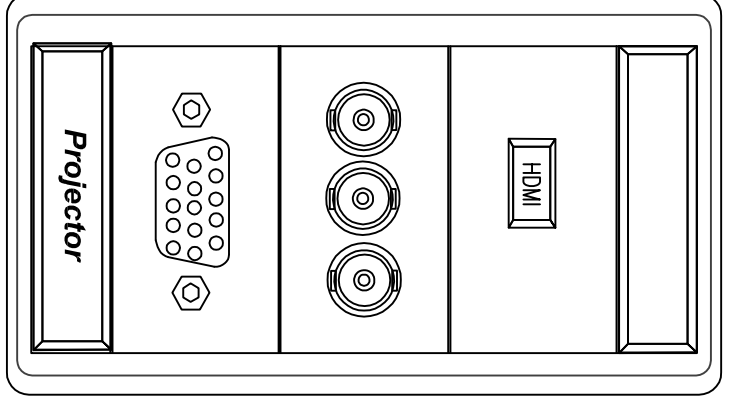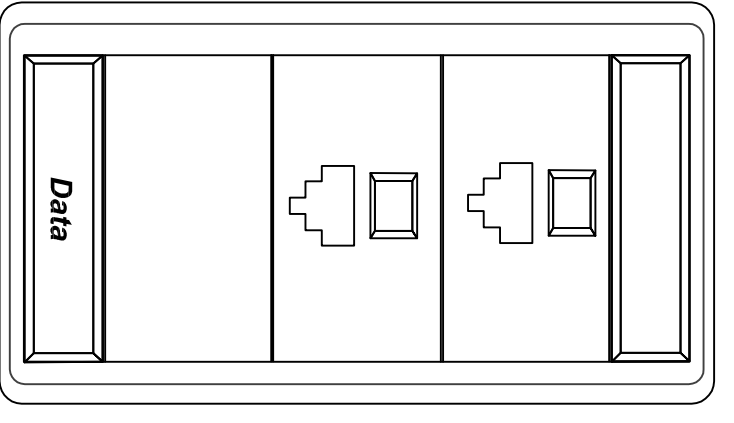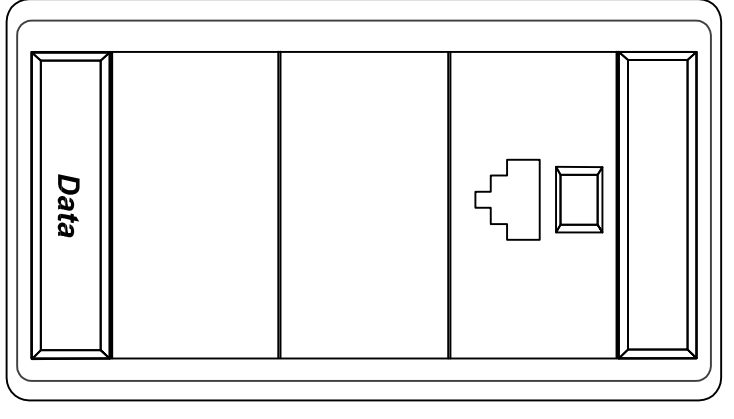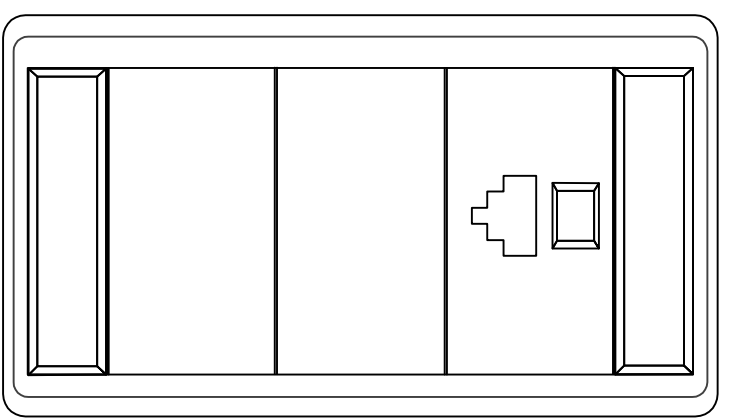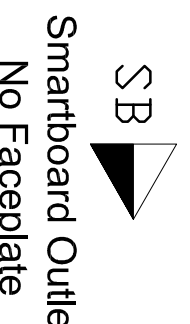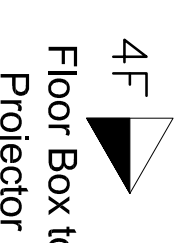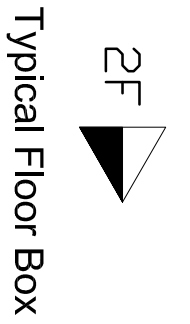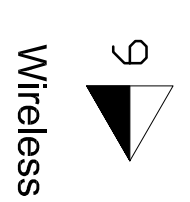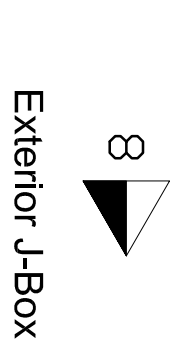


G WAD TYPE 8

H WAD TYPE 9

I WAD TYPE 2F

J WAD TYPE 4F

K WAD TYPE SB

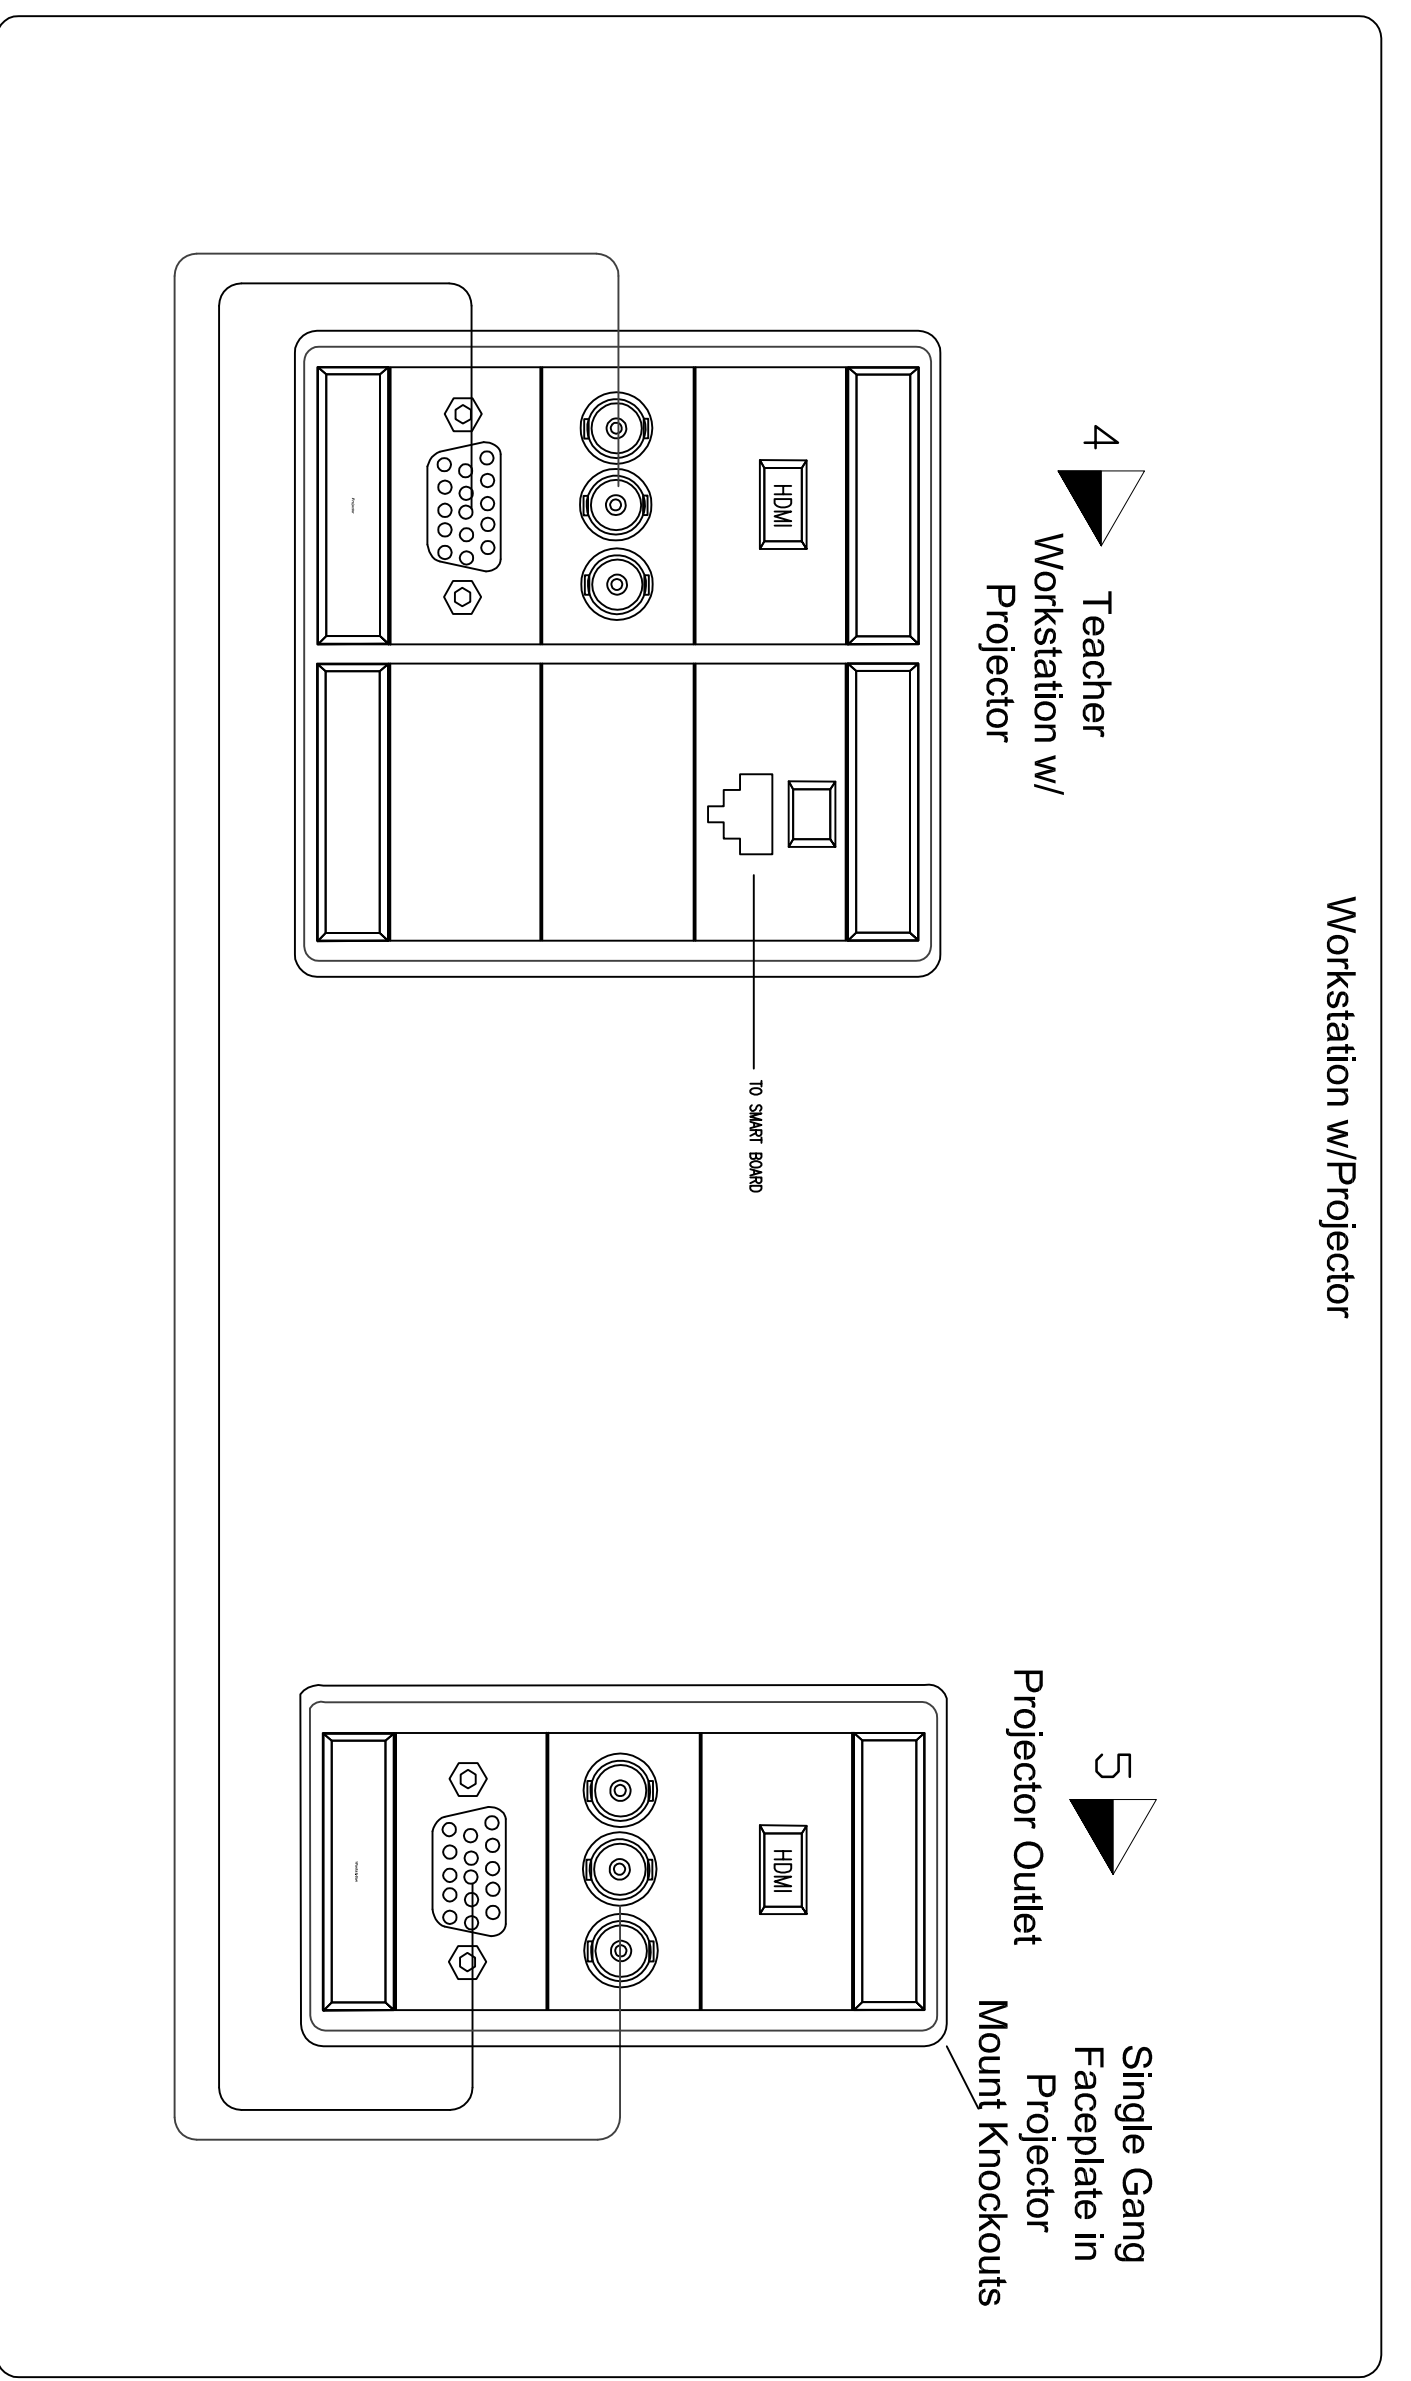

L TYPICAL CLASSROOM W. PROJECTOR (TYPE 4 & 5)

STRAVIS
TECHNOLOGIES

4606 Enroll Parkway, Suite 300
Arlington, TX 75201
972.644.8822

EUBANKS-HARRIS
ROBERTS-CRAIG
ARCHITECTS, INC.
www.eubanksharris.com

FOR CONSTRUCTION
DATE: 02-23-2010

PROJECT NO. 2009-44
1310 E. GRANITE BLVD.
TYLER, TX 75703

PHONE: 903-534-0995
FAX: 903-534-1071

RENOVATIONS & ADDITIONS
BIRDWELL ELEMENTARY
TYLER I.S.D.
TYLER, TEXAS

PROJECT NO. 2009-44
DRAWING: TECHNOLOGY
DETAILS AND ELEVATIONS
SHEET NO. 101
DATE: 02-23-2010
REVISION: