




A MER ROOM 202 - AREA B
SCALE: 1/2" = 1'

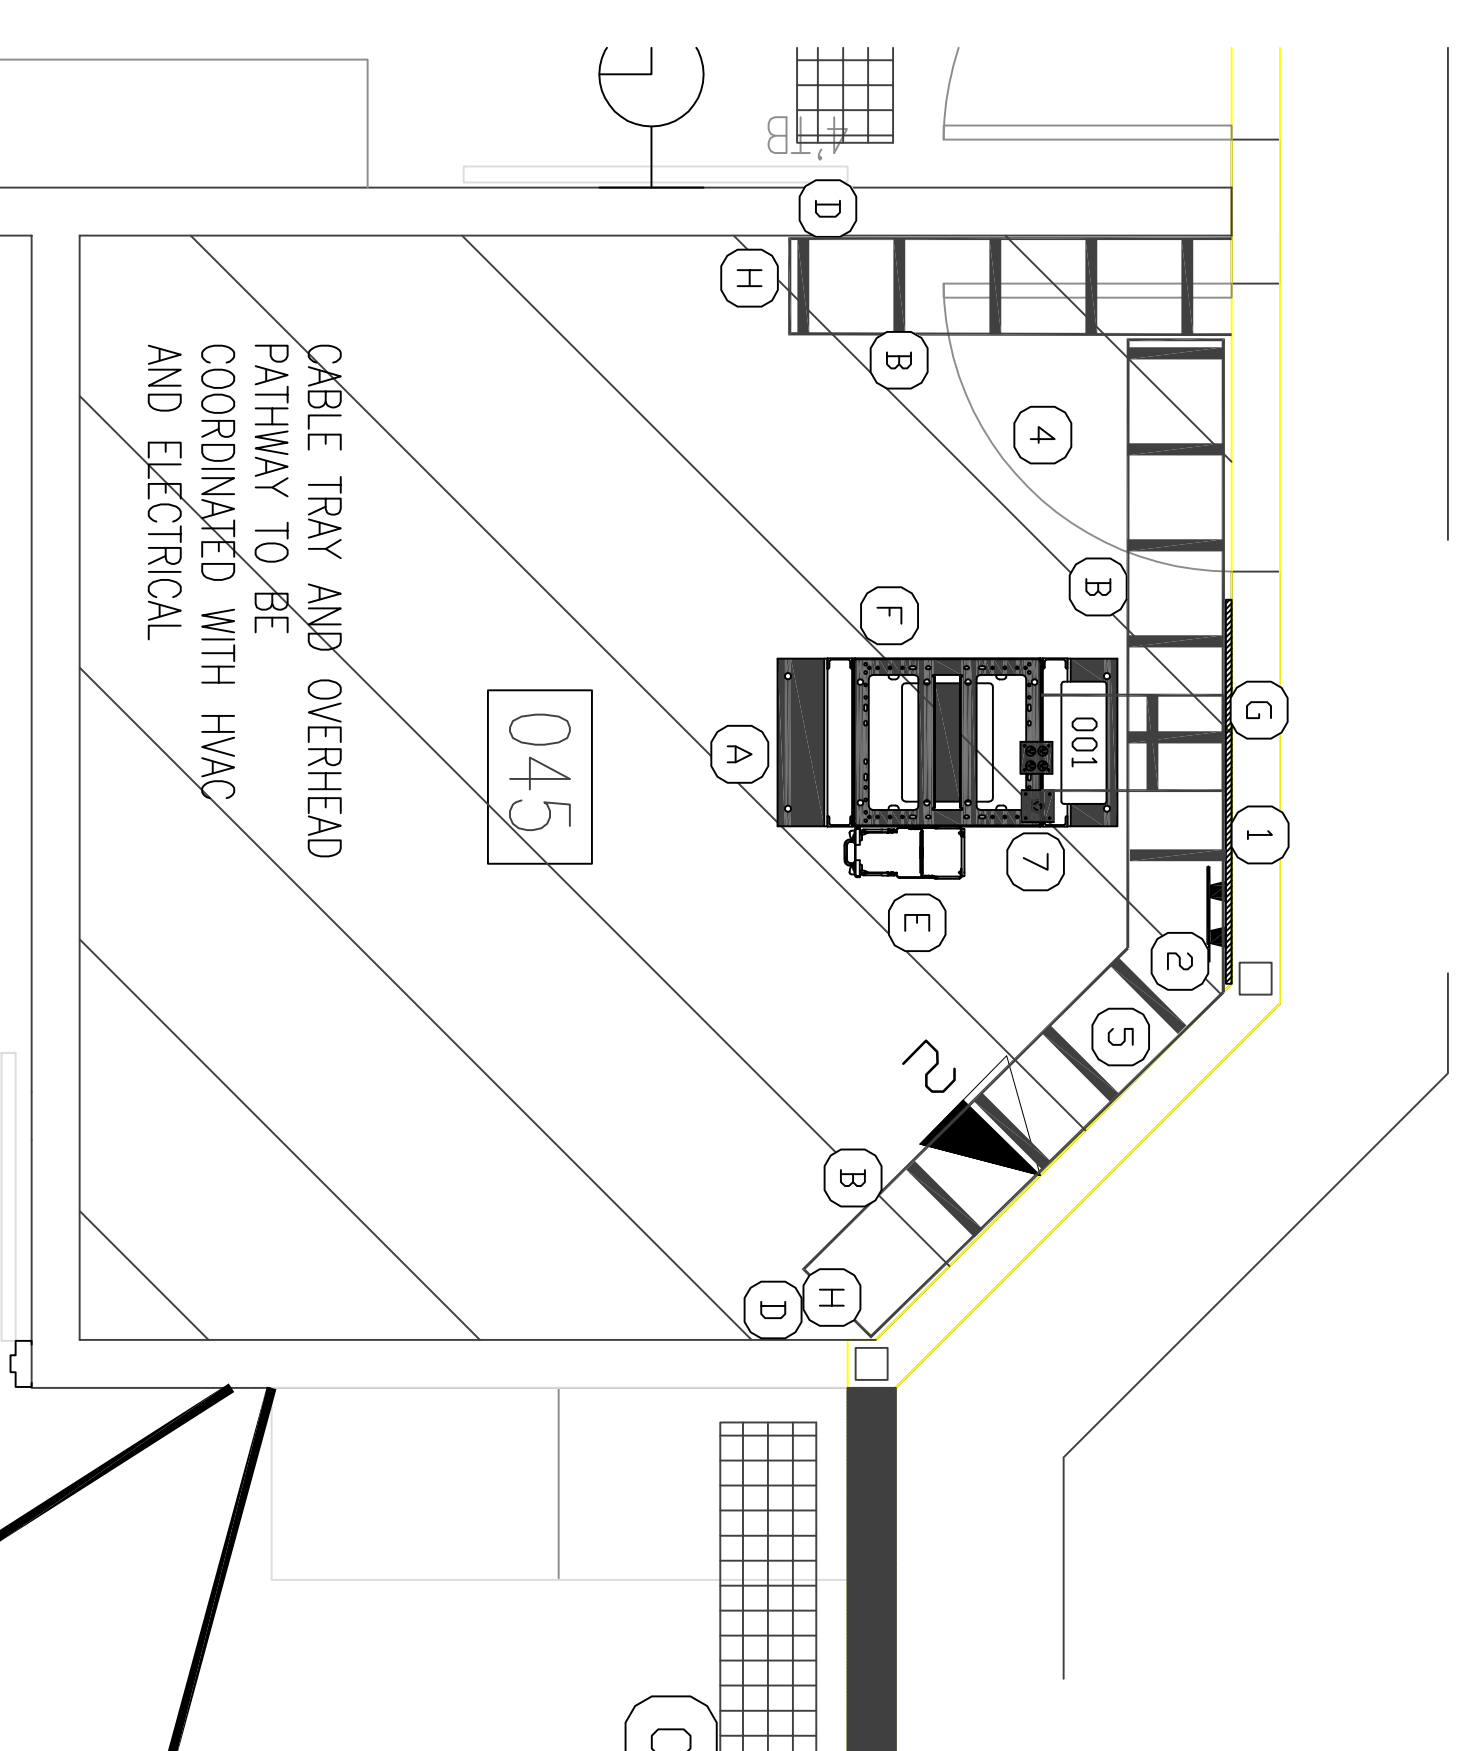


B TR ROOM 045 - AREA A
SCALE: 1/2" = 1'

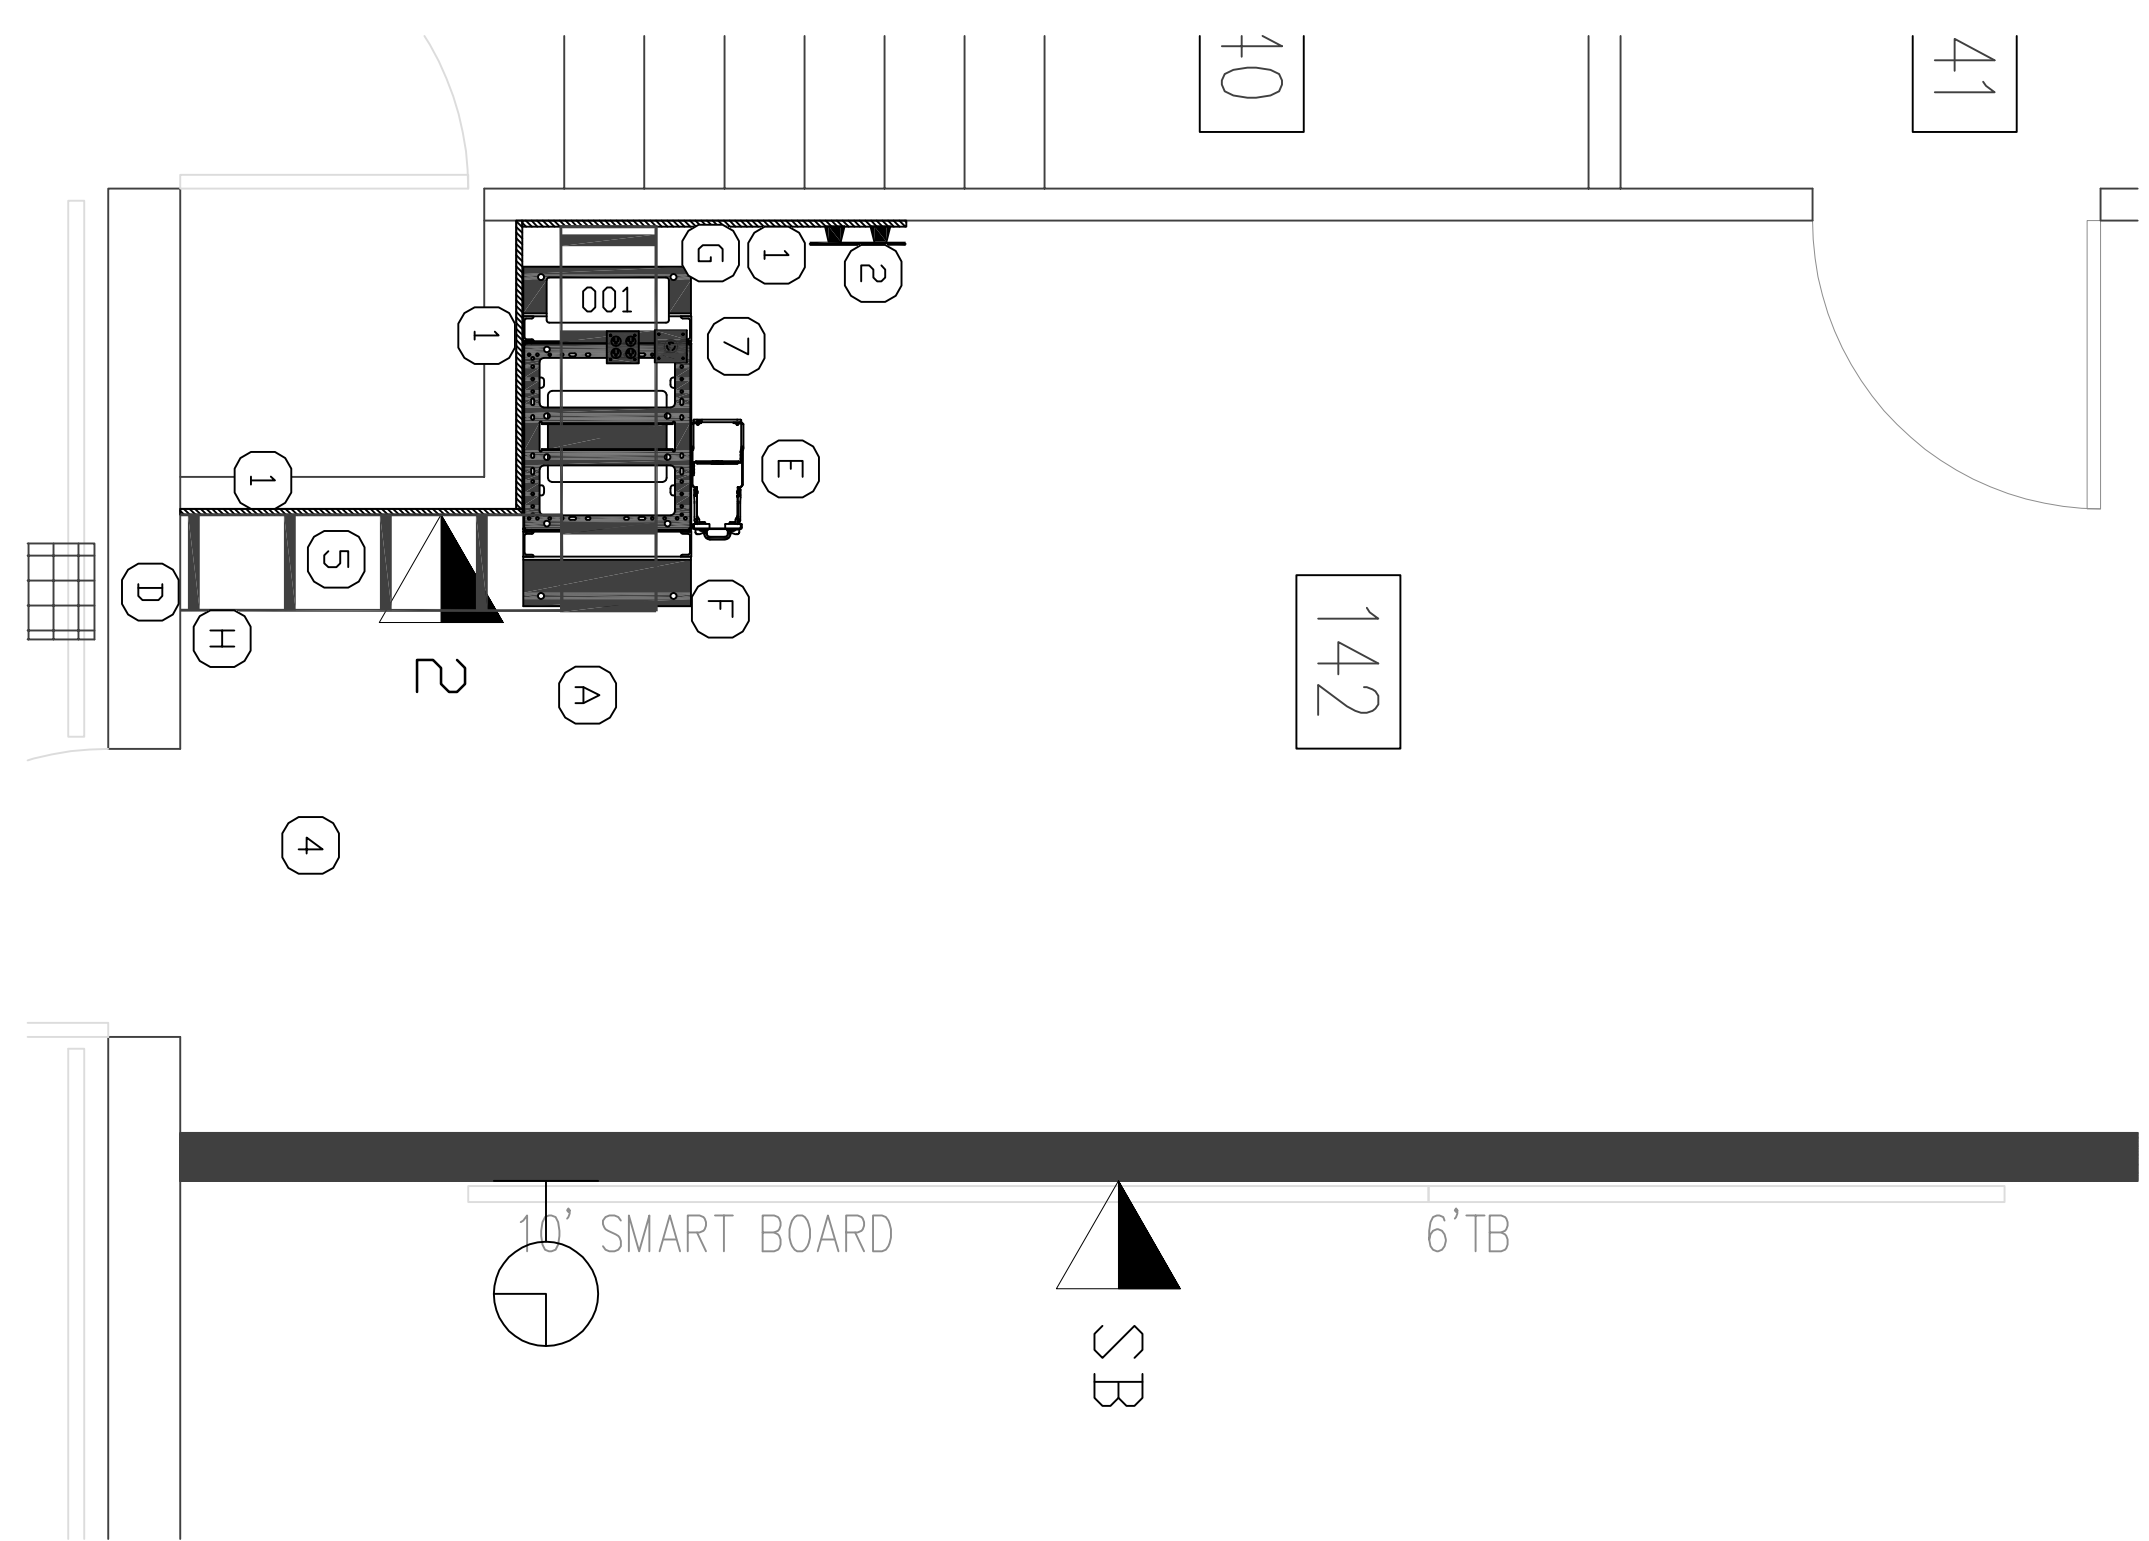

C TR ROOM 142 - AREA C
SCALE: 1/2" = 1'

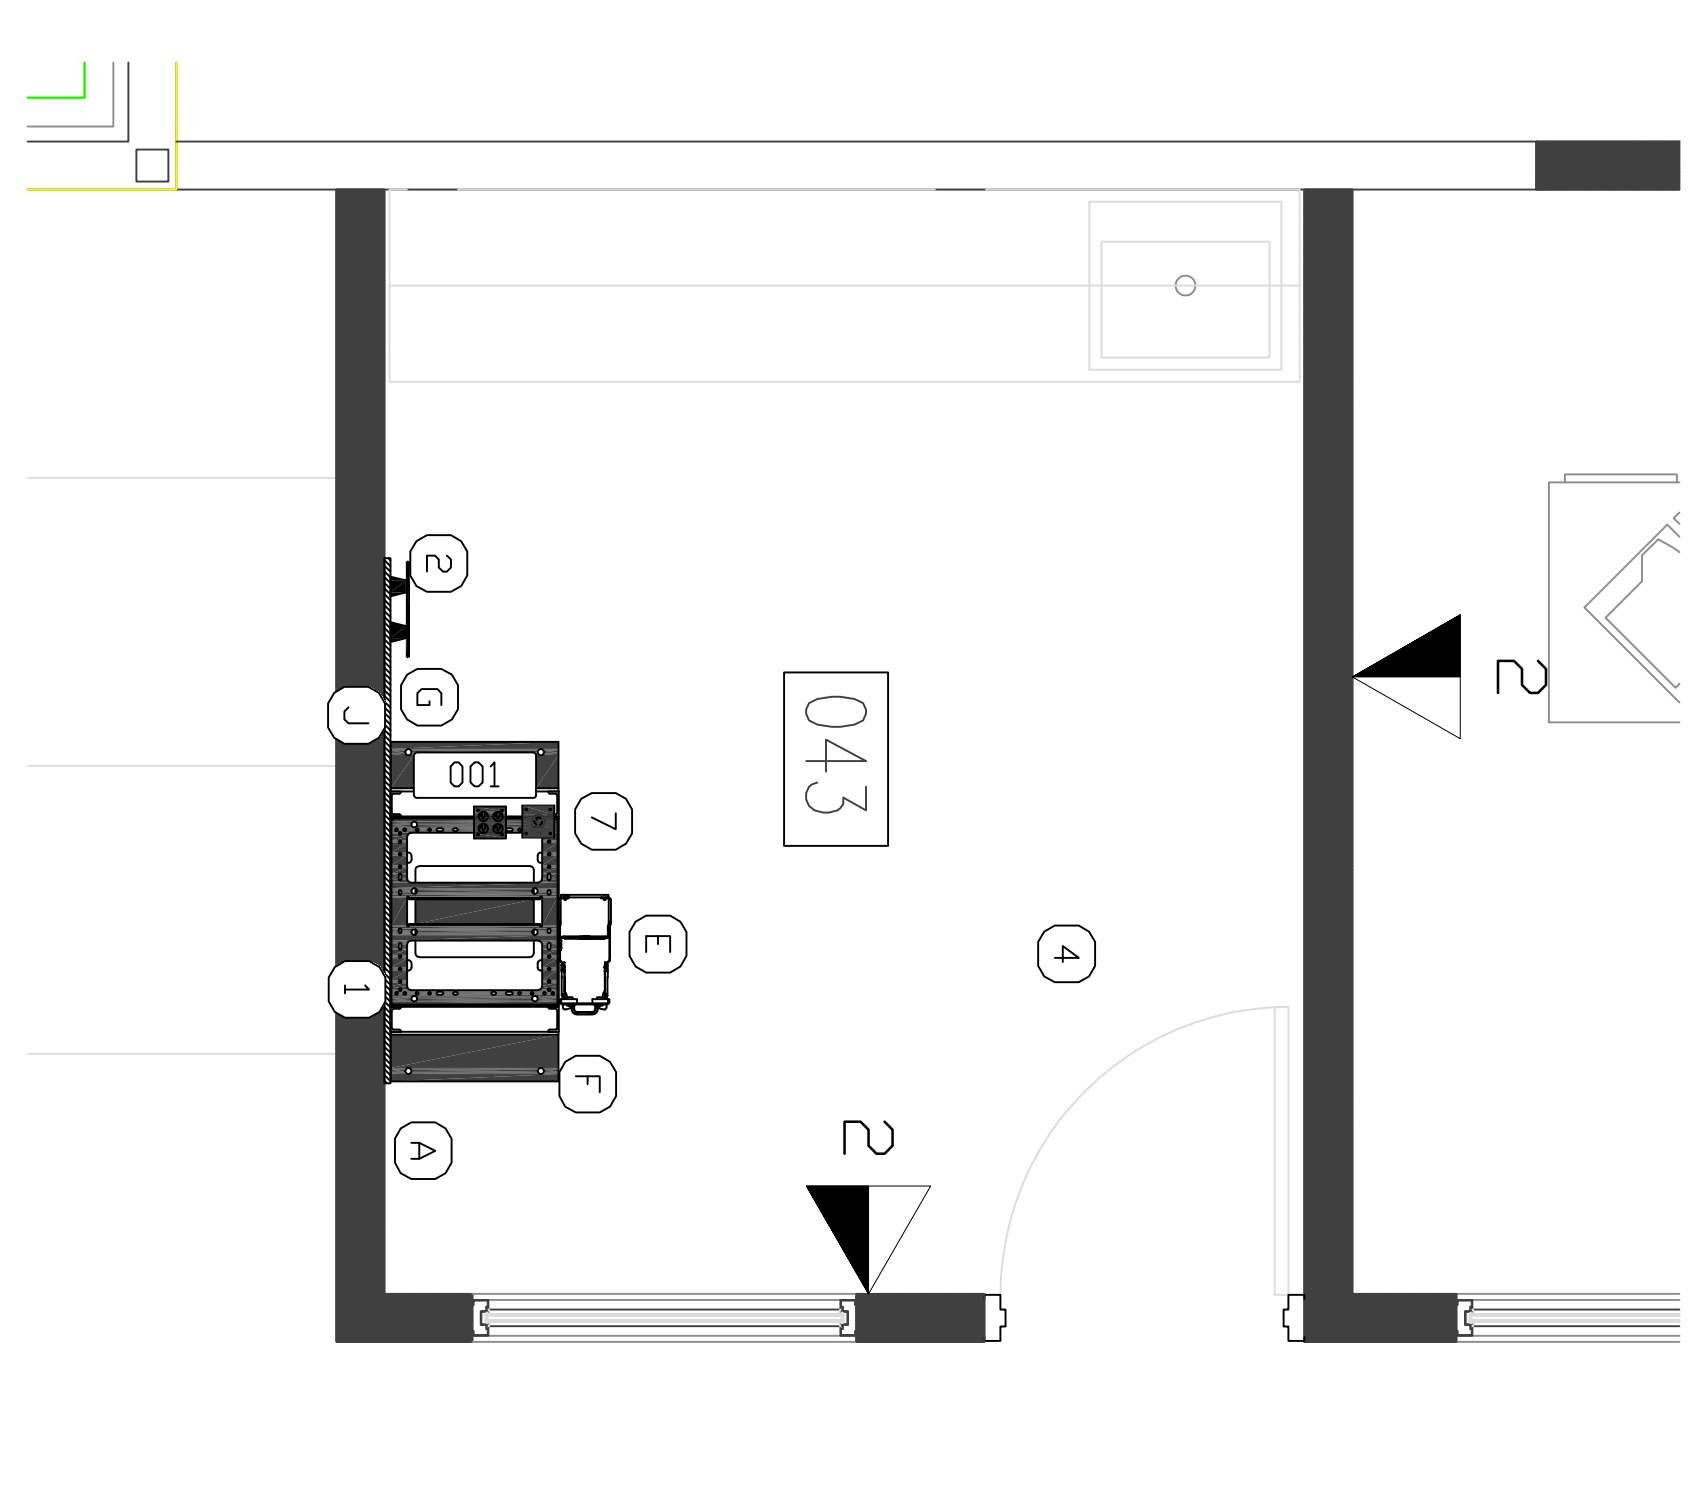

D AV/MR ROOM 043 - AREA A
SCALE: 1/2" = 1'

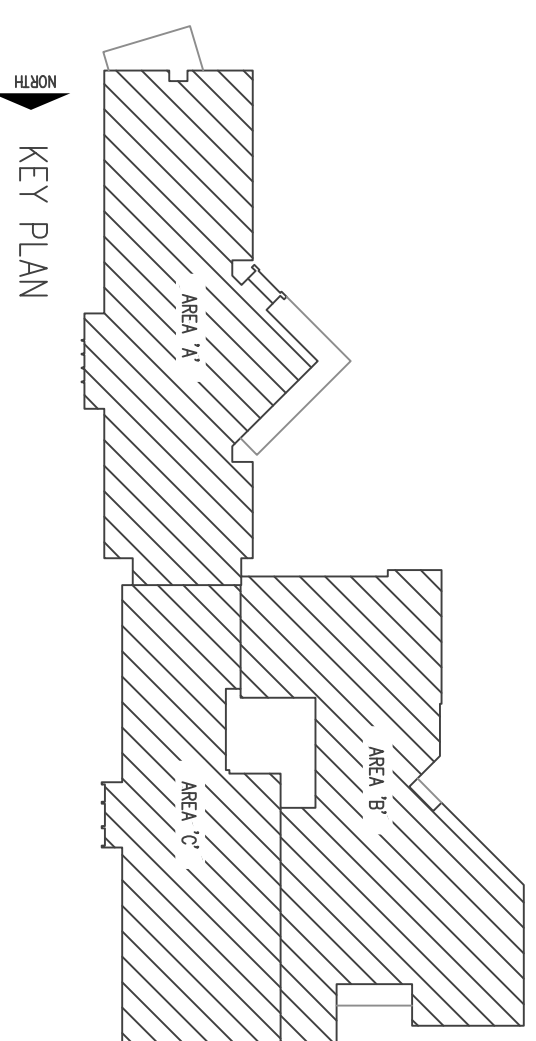

STRAVIS
TECHNOLOGIES

4506 Enrod Parkway, Suite 300
Addicks, TX 77001
TYLER, TX 75703
972.684.8822

EUBANKS-HARRIS
ROBERTS-CRAIG
ARCHITECTS, INC.
www.eubanksharris.com

FOR CONSTRUCTION
DATE: 02-23-2010

1310 E. GRANITE BLVD. PHONE: 903-544-0995
TYLER, TX 75703 FAX: 903-544-1071

RENOVATIONS & ADDITIONS

BIRDWELL ELEMENTARY

TYLER, TEXAS
DATE: 02-23-2010
PROJECT NO.: 2009-14
DRAWING: SHEET NO.:
TECHNOLOGY ROOMS
REARRANGED PLANS 13.0