




A SECURITY PANEL CONFIG
SCALE: 1/2" = 1'

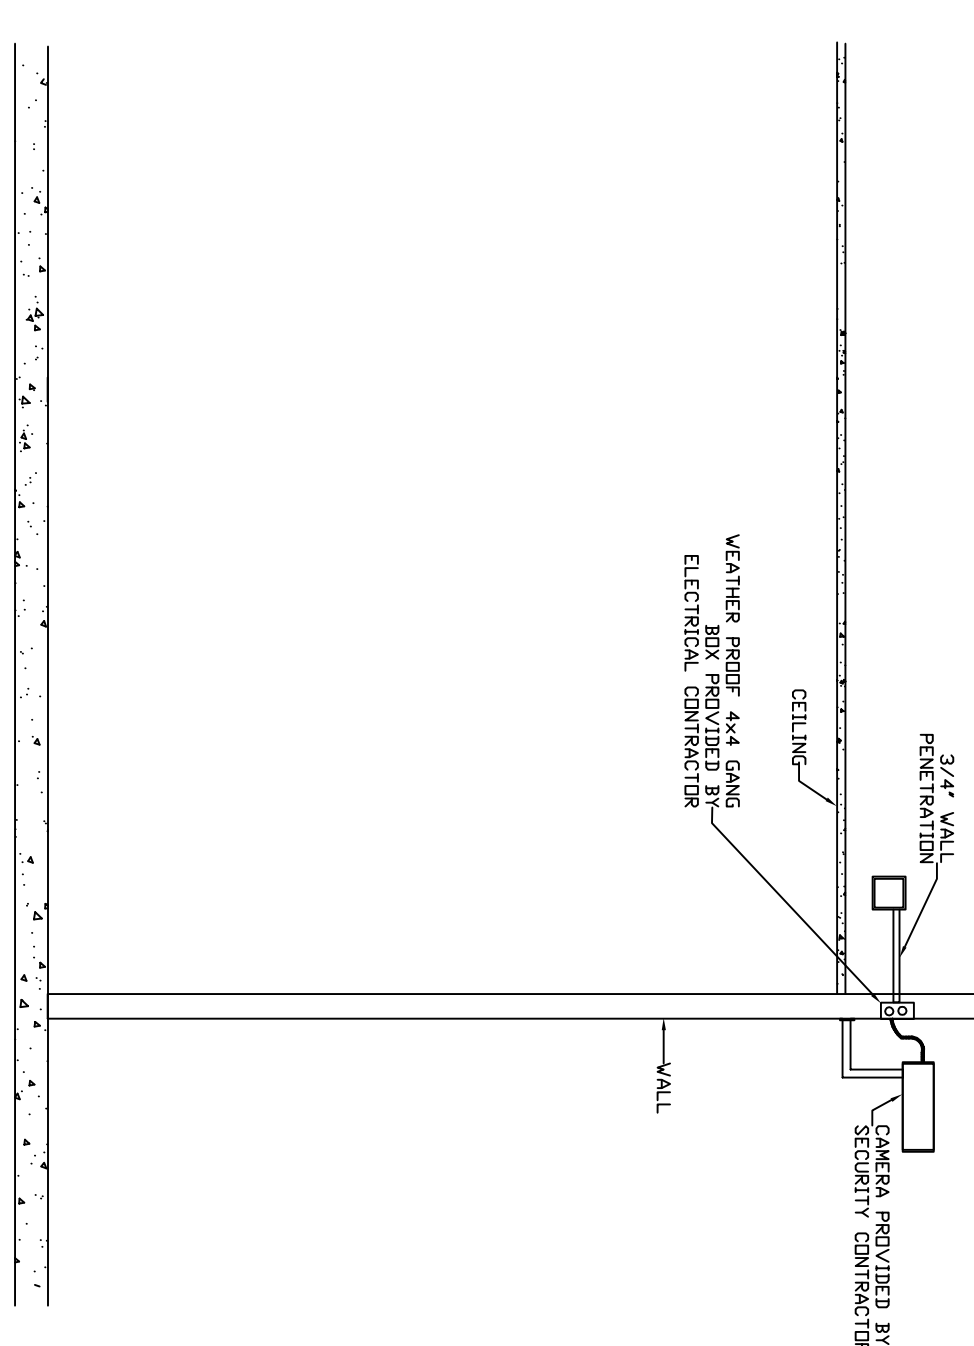


B TYPICAL EXTERIOR CAMERA
SCALE: 1/2" = 1'

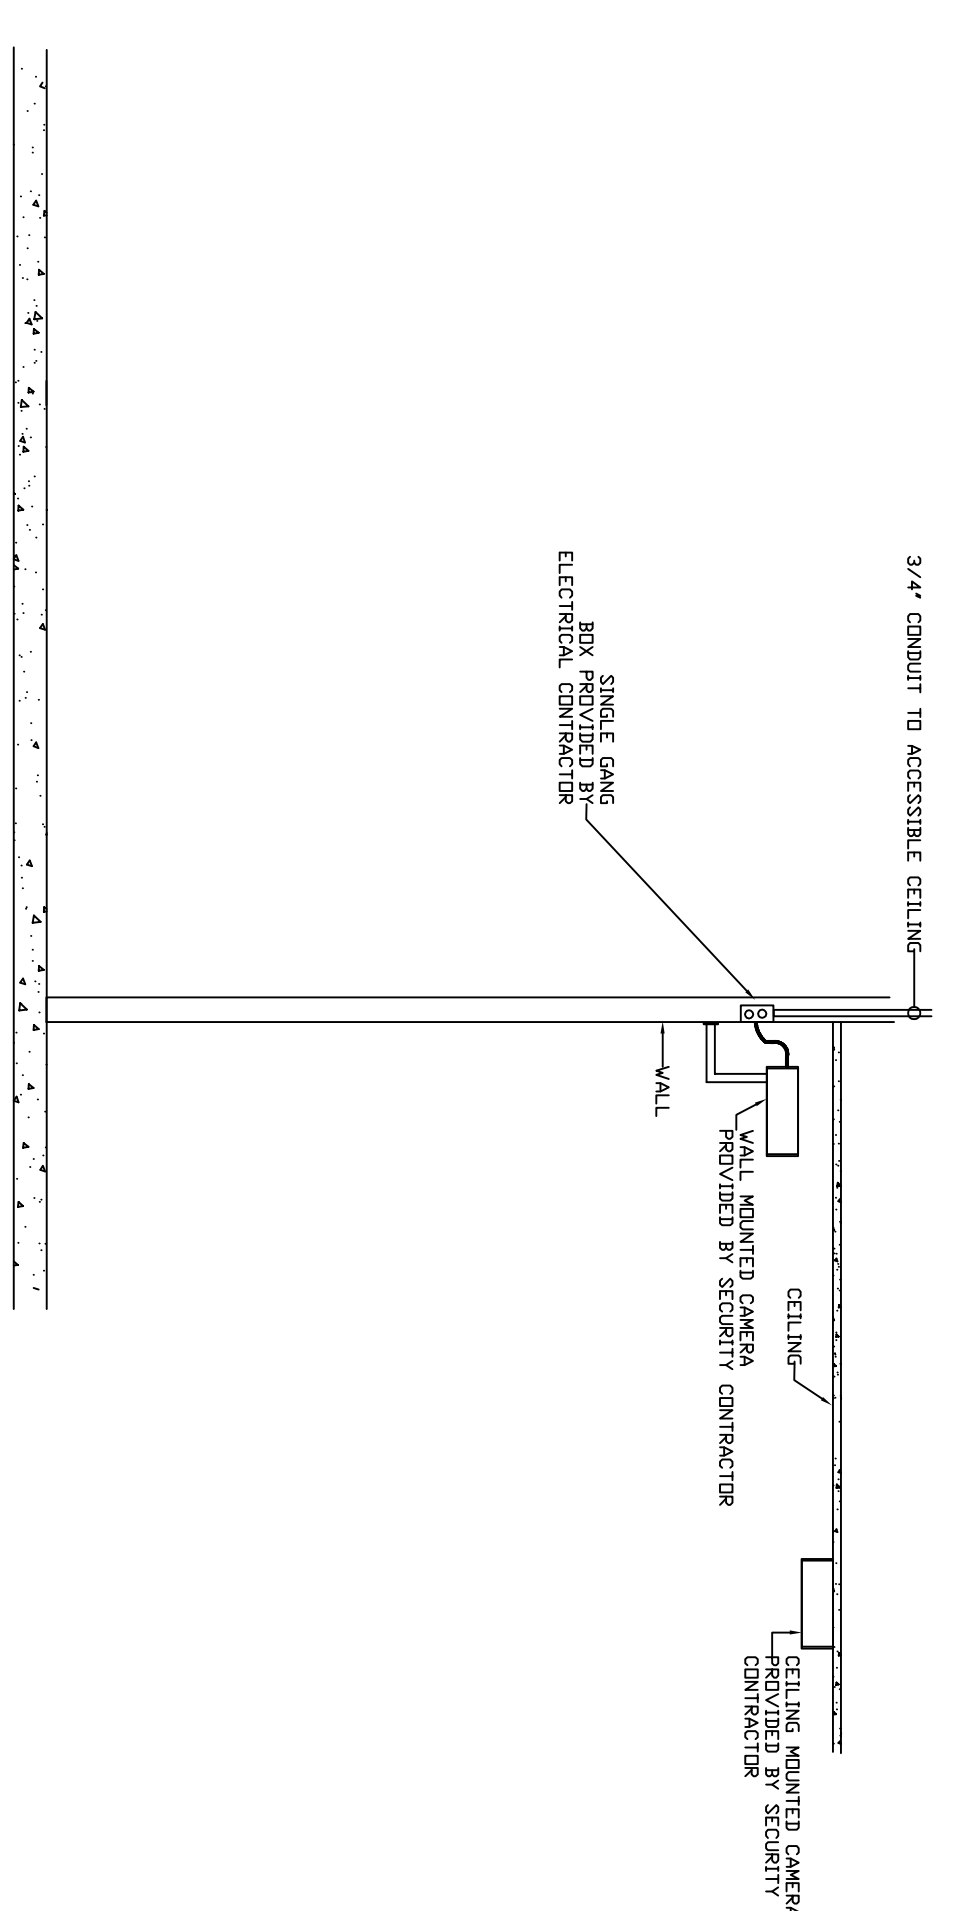


C TYPICAL INDOOR CAMERA
SCALE: 1/2" = 1'

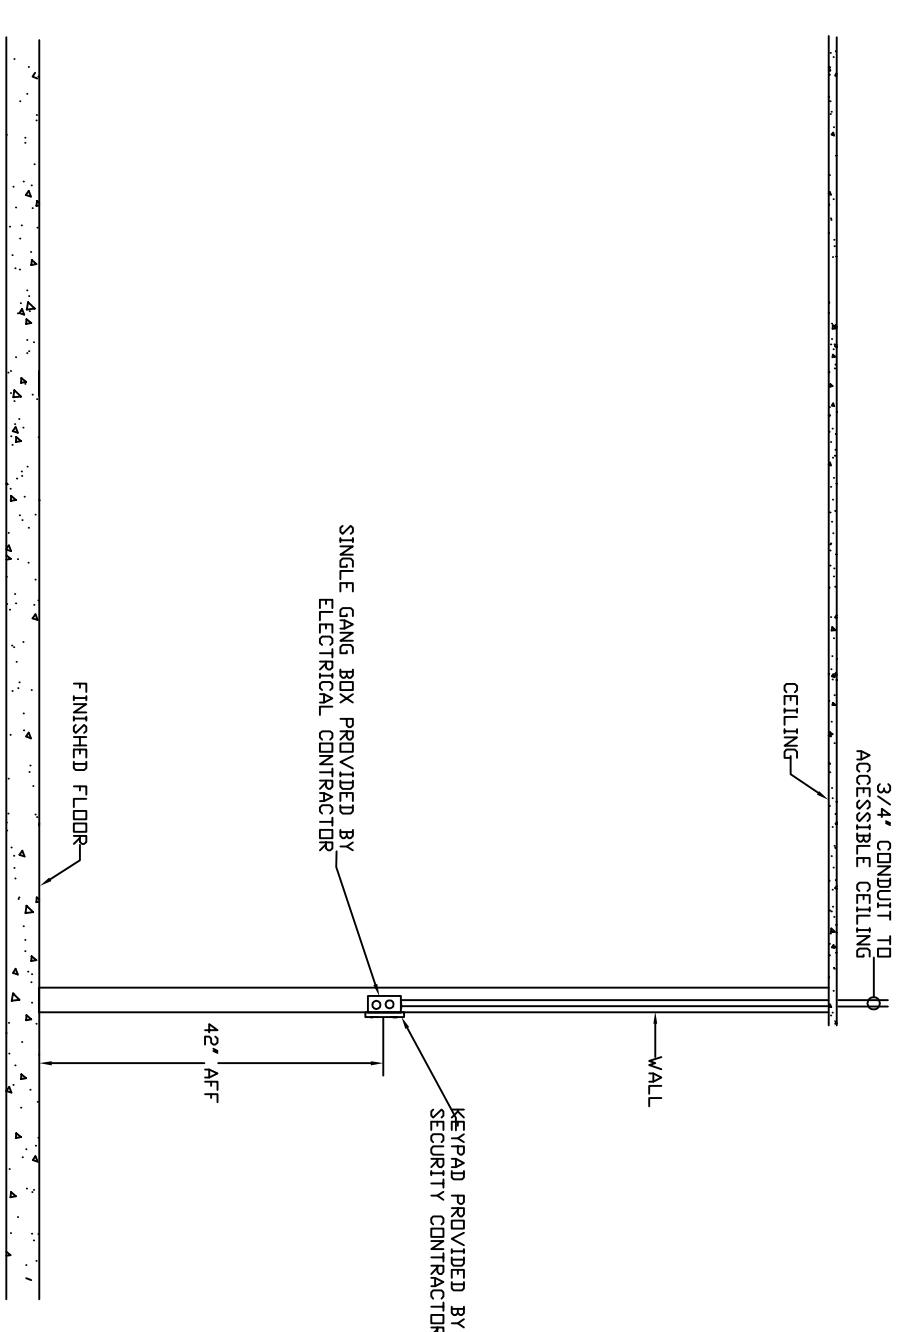


D KEYPAD LOCATION
SCALE: 1/2" = 1'

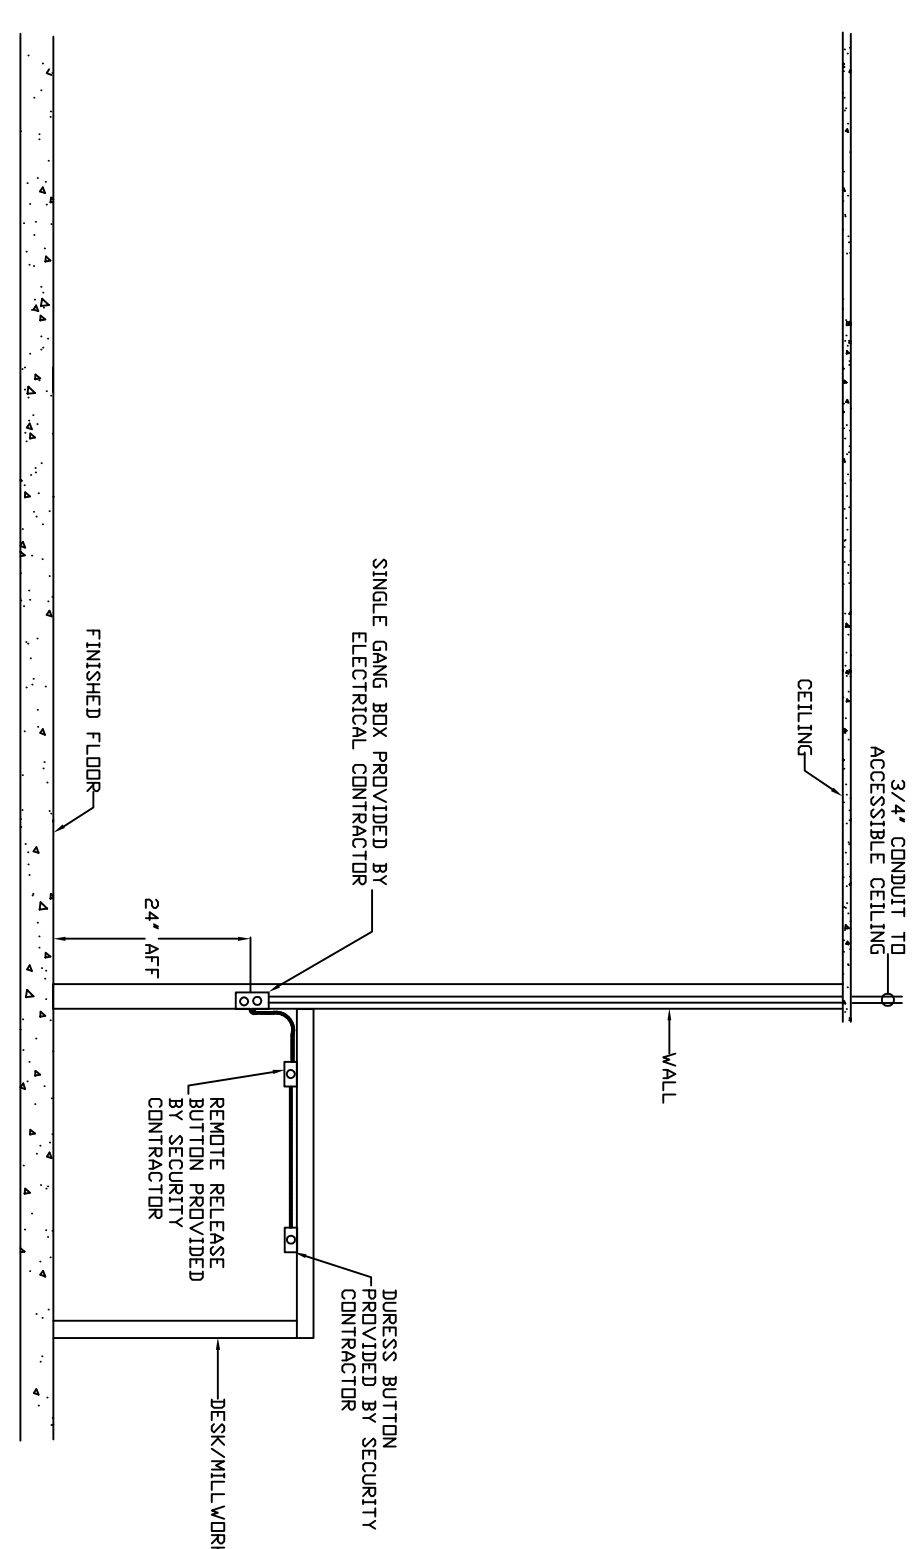


E REMOTE RELEASE/DURESS BUTTON
SCALE: 1/2" = 1'

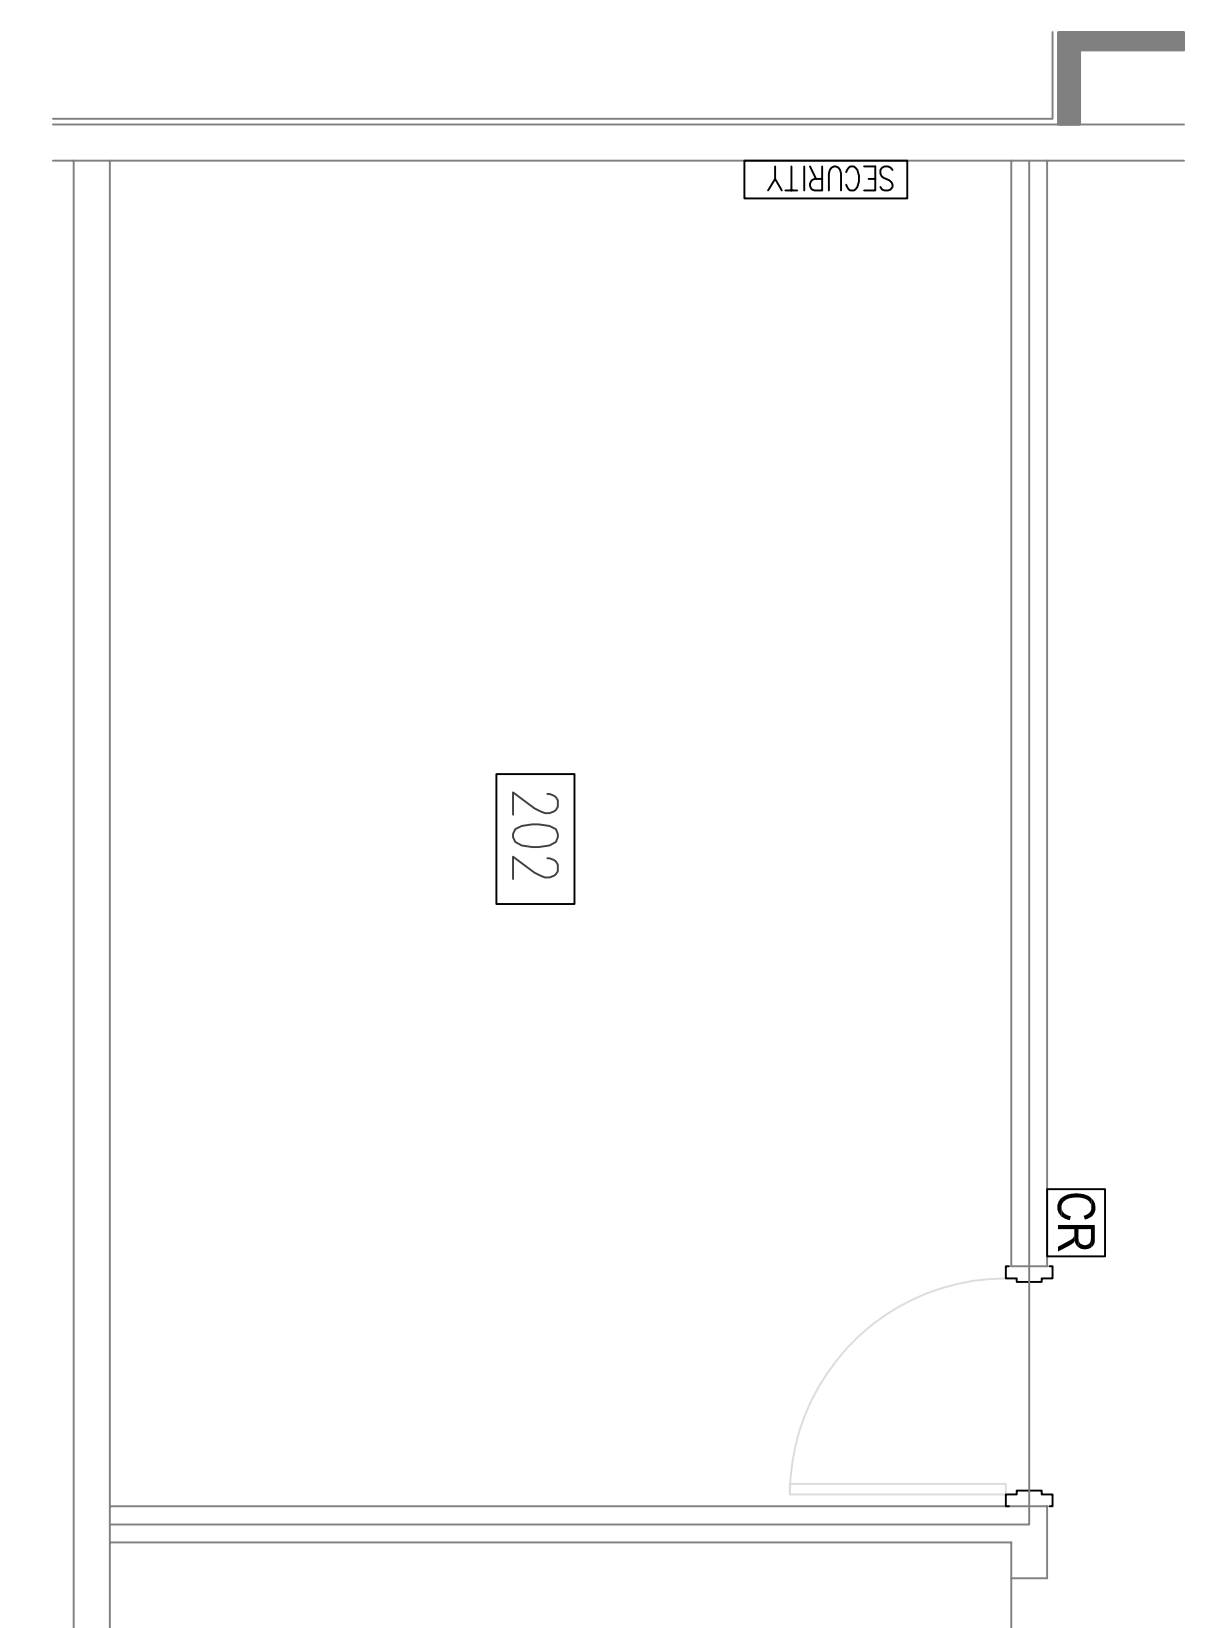

F SECURITY PANEL LOCATION
MER/TR ROOM# 202
SCALE: N.T.S.

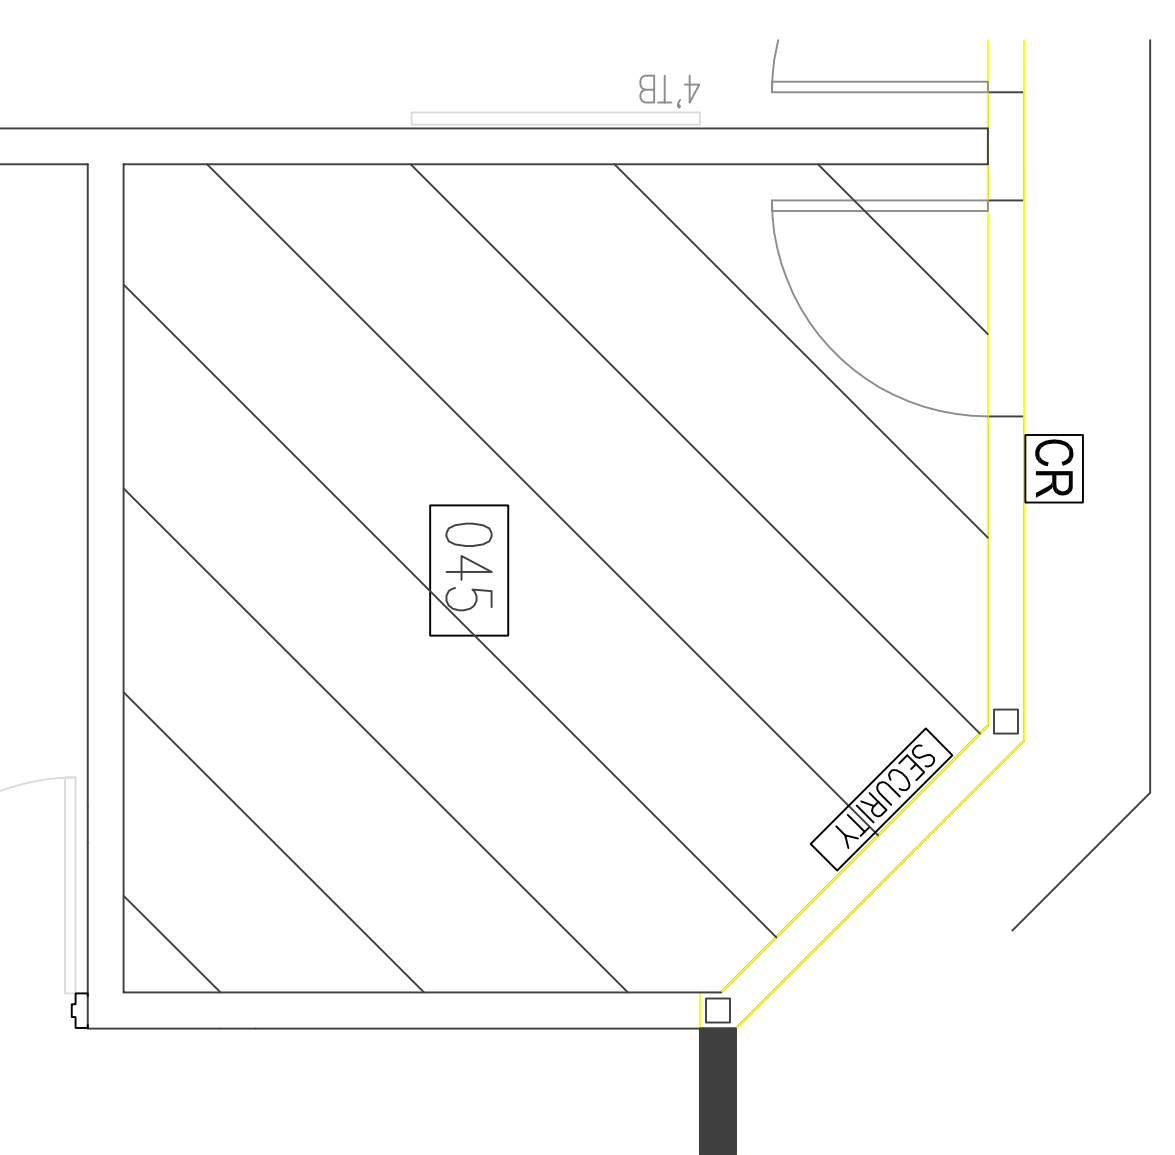

G SECURITY PANEL LOCATION
TR ROOM# 045
SCALE: N.T.S.

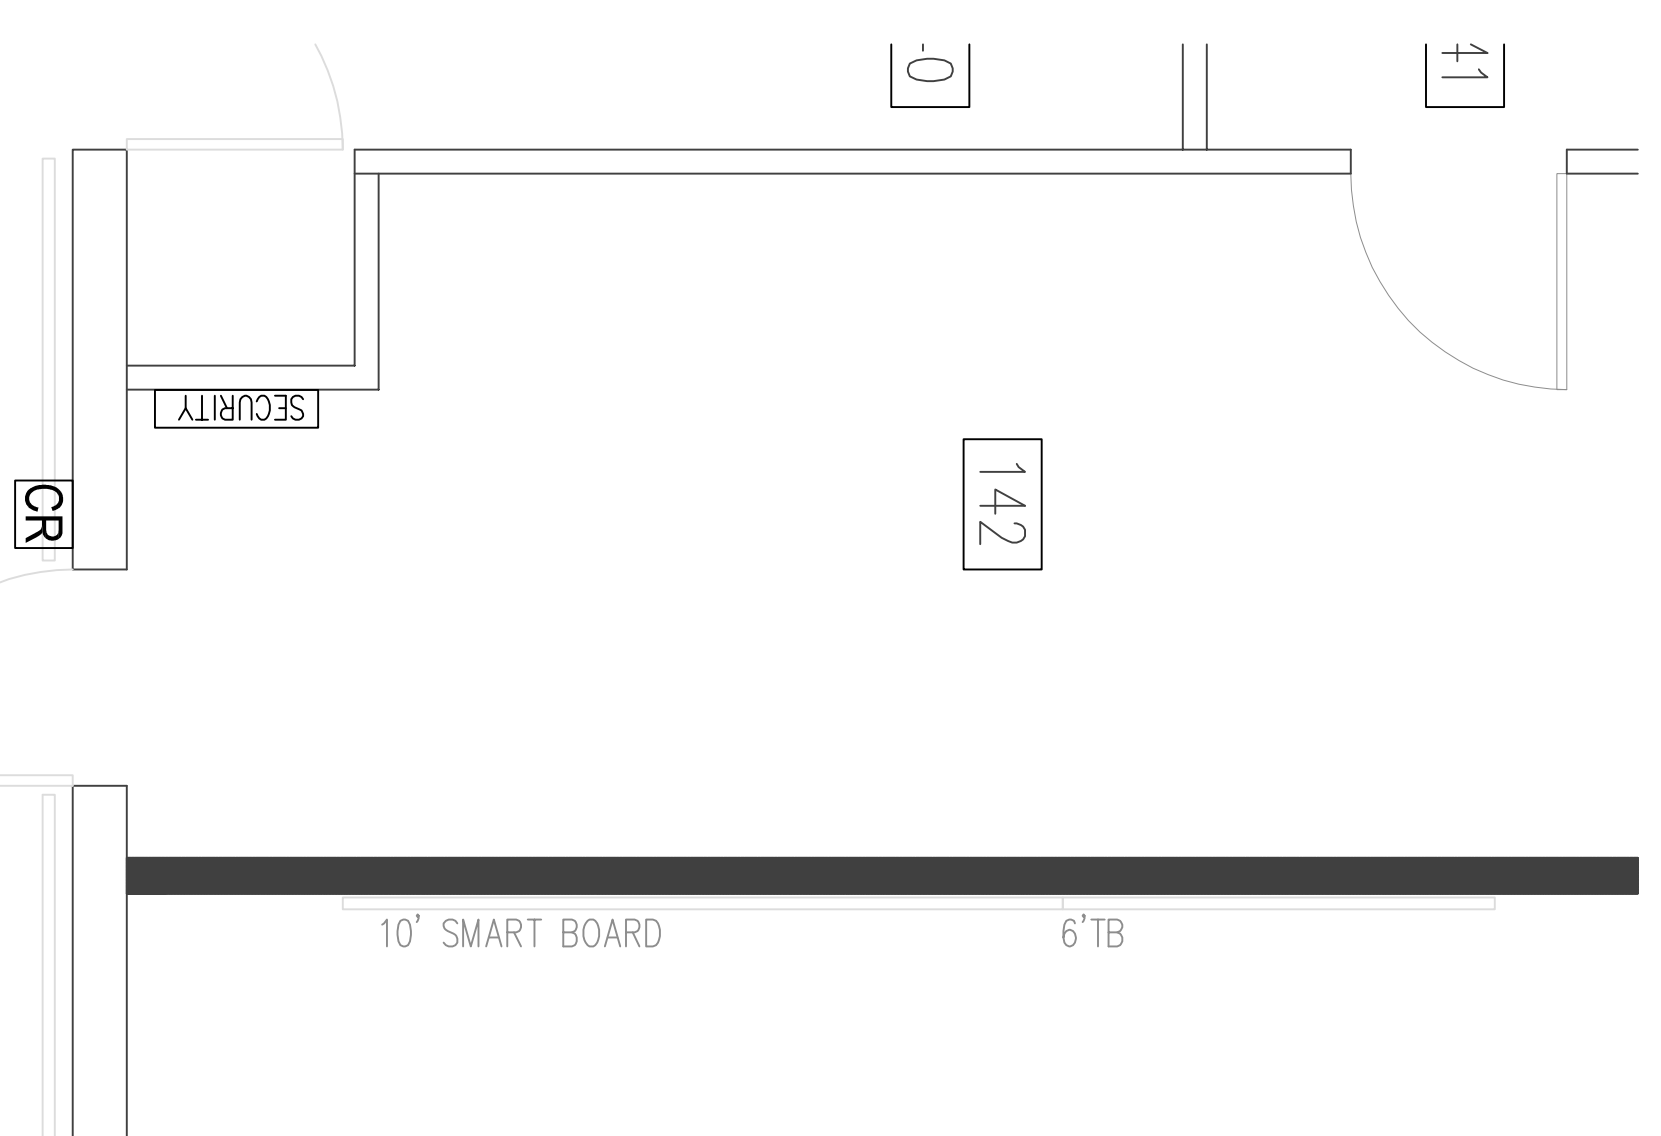

G SECURITY PANEL LOCATION
TR ROOM# 142
SCALE: N.T.S.

**STRAVIS
TECHNOLOGIES**
4606 Enroll Parkway, Suite 300
Addicks, TX 75001
972.684.8822

<p>EUBANKS-HARRIS ROBERTS-CRAIG ARCHITECTS, INC. www.eubanksharris.com</p>	<p>FOR CONSTRUCTION DATE: 03-23-2010</p>	
	<p>PROJECT NO: 2009-14 1510 E. GRANDE BLVD. TYLER, TX 75703</p>	
<p>PHONE: 903-544-0995 FAX: 903-544-1071</p>		
<p>RENOVATIONS & ADDITIONS</p>		
<p>BIRDWELL ELEMENTARY</p>		
<p>TYLER I.S.D.</p>		
<p>TYLER, TEXAS</p>		
<p>DRAWING: SECURITY DETAILS AND ELEVATIONS</p>	<p>SHEET NO: 14.02</p>	<p>DATE: 03-23-2010</p>