



2 Standard Comm Outlet

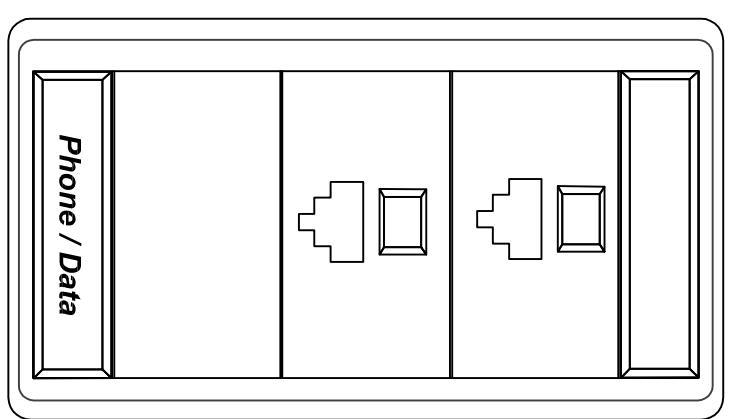


A WAD TYPE 2

3 Classroom Computer Outlet

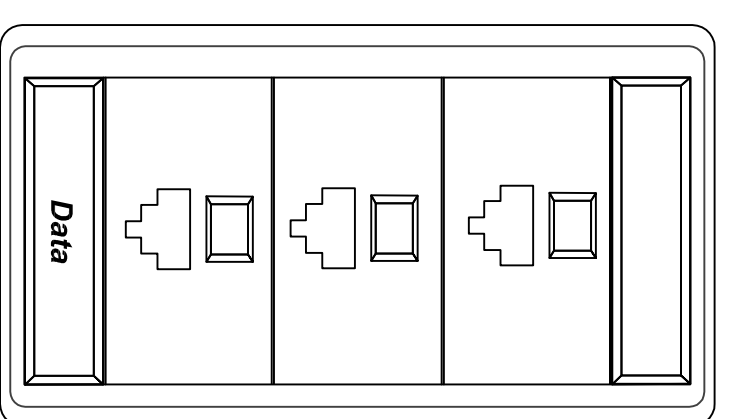


B WAD TYPE 3

1 Standard Comm Outlet

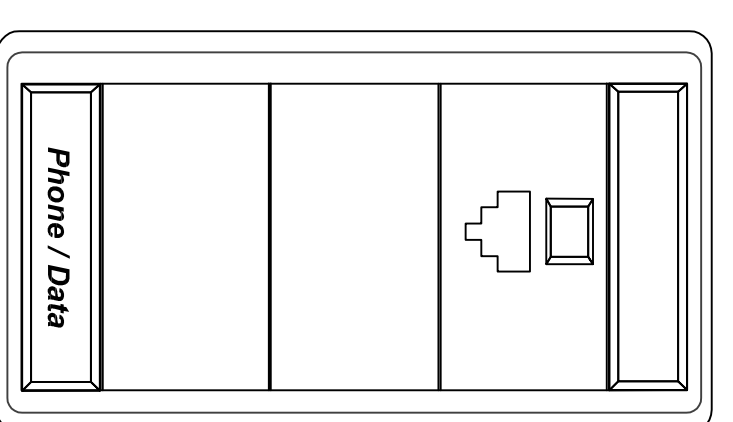


C WAD TYPE 1

5 TV Outlet Mount Near Ceiling

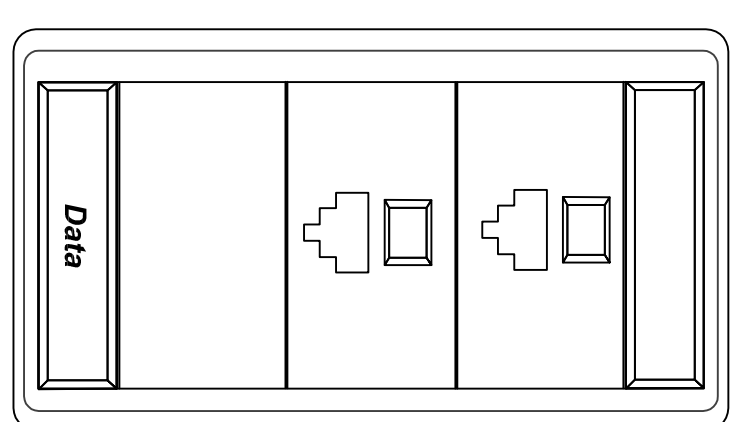


D WAD TYPE 6

SP Speaker Outlet

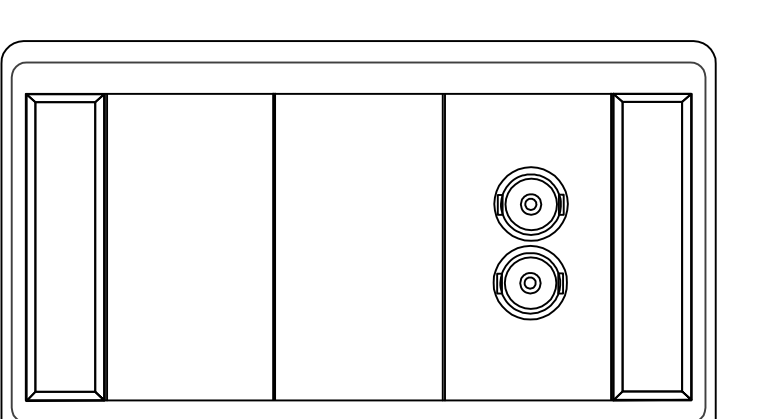


E WAD TYPE SP

8 Exterior J-Box

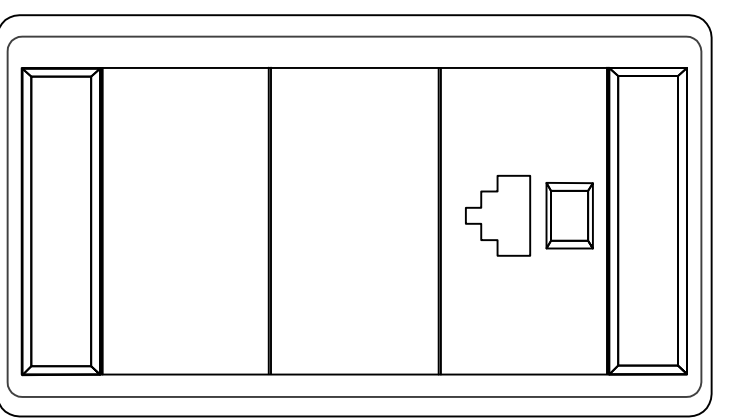


G WAD TYPE 8

9 Wireless

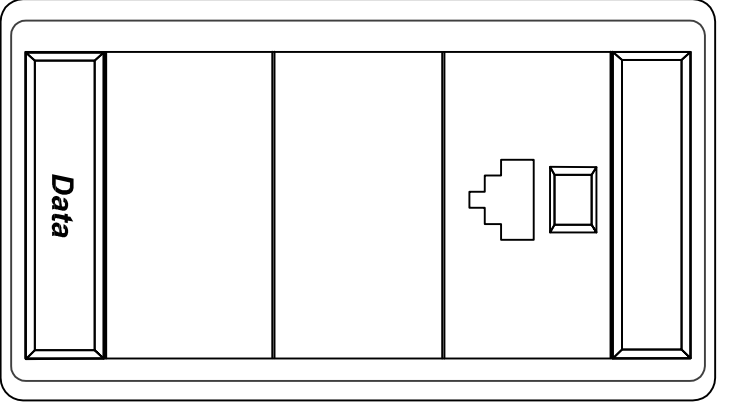


H WAD TYPE 9

2F Typical Floor Box

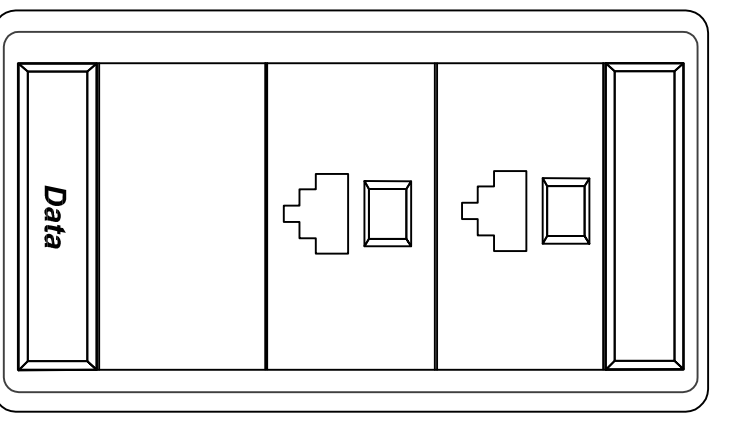


I WAD TYPE 2F

4F Floor Box to Projector

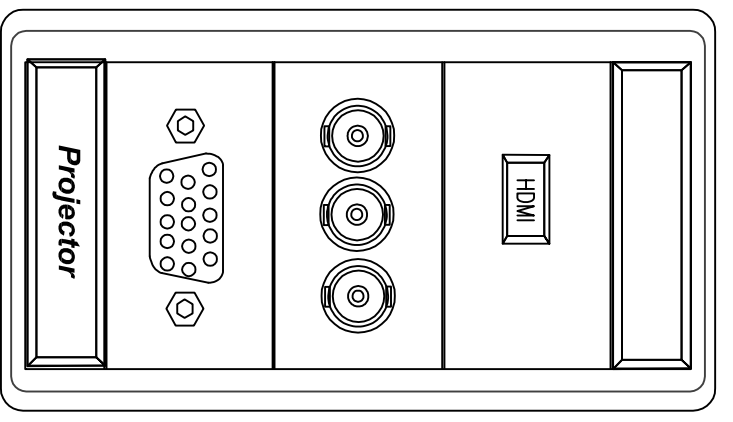


J WAD TYPE 4F


SB Smartboard Outlet No Faceplate

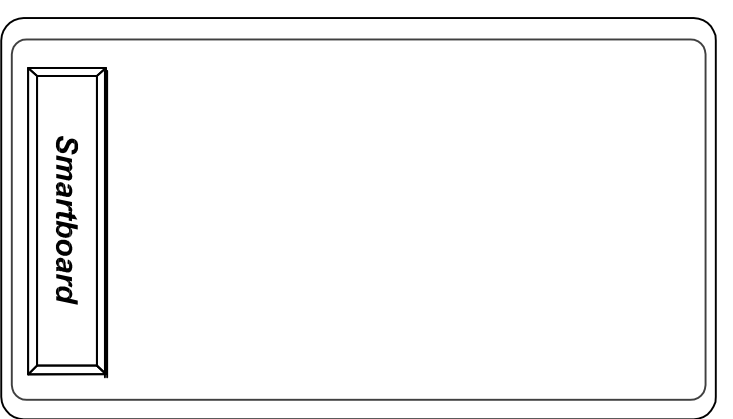

K WAD TYPE 4F

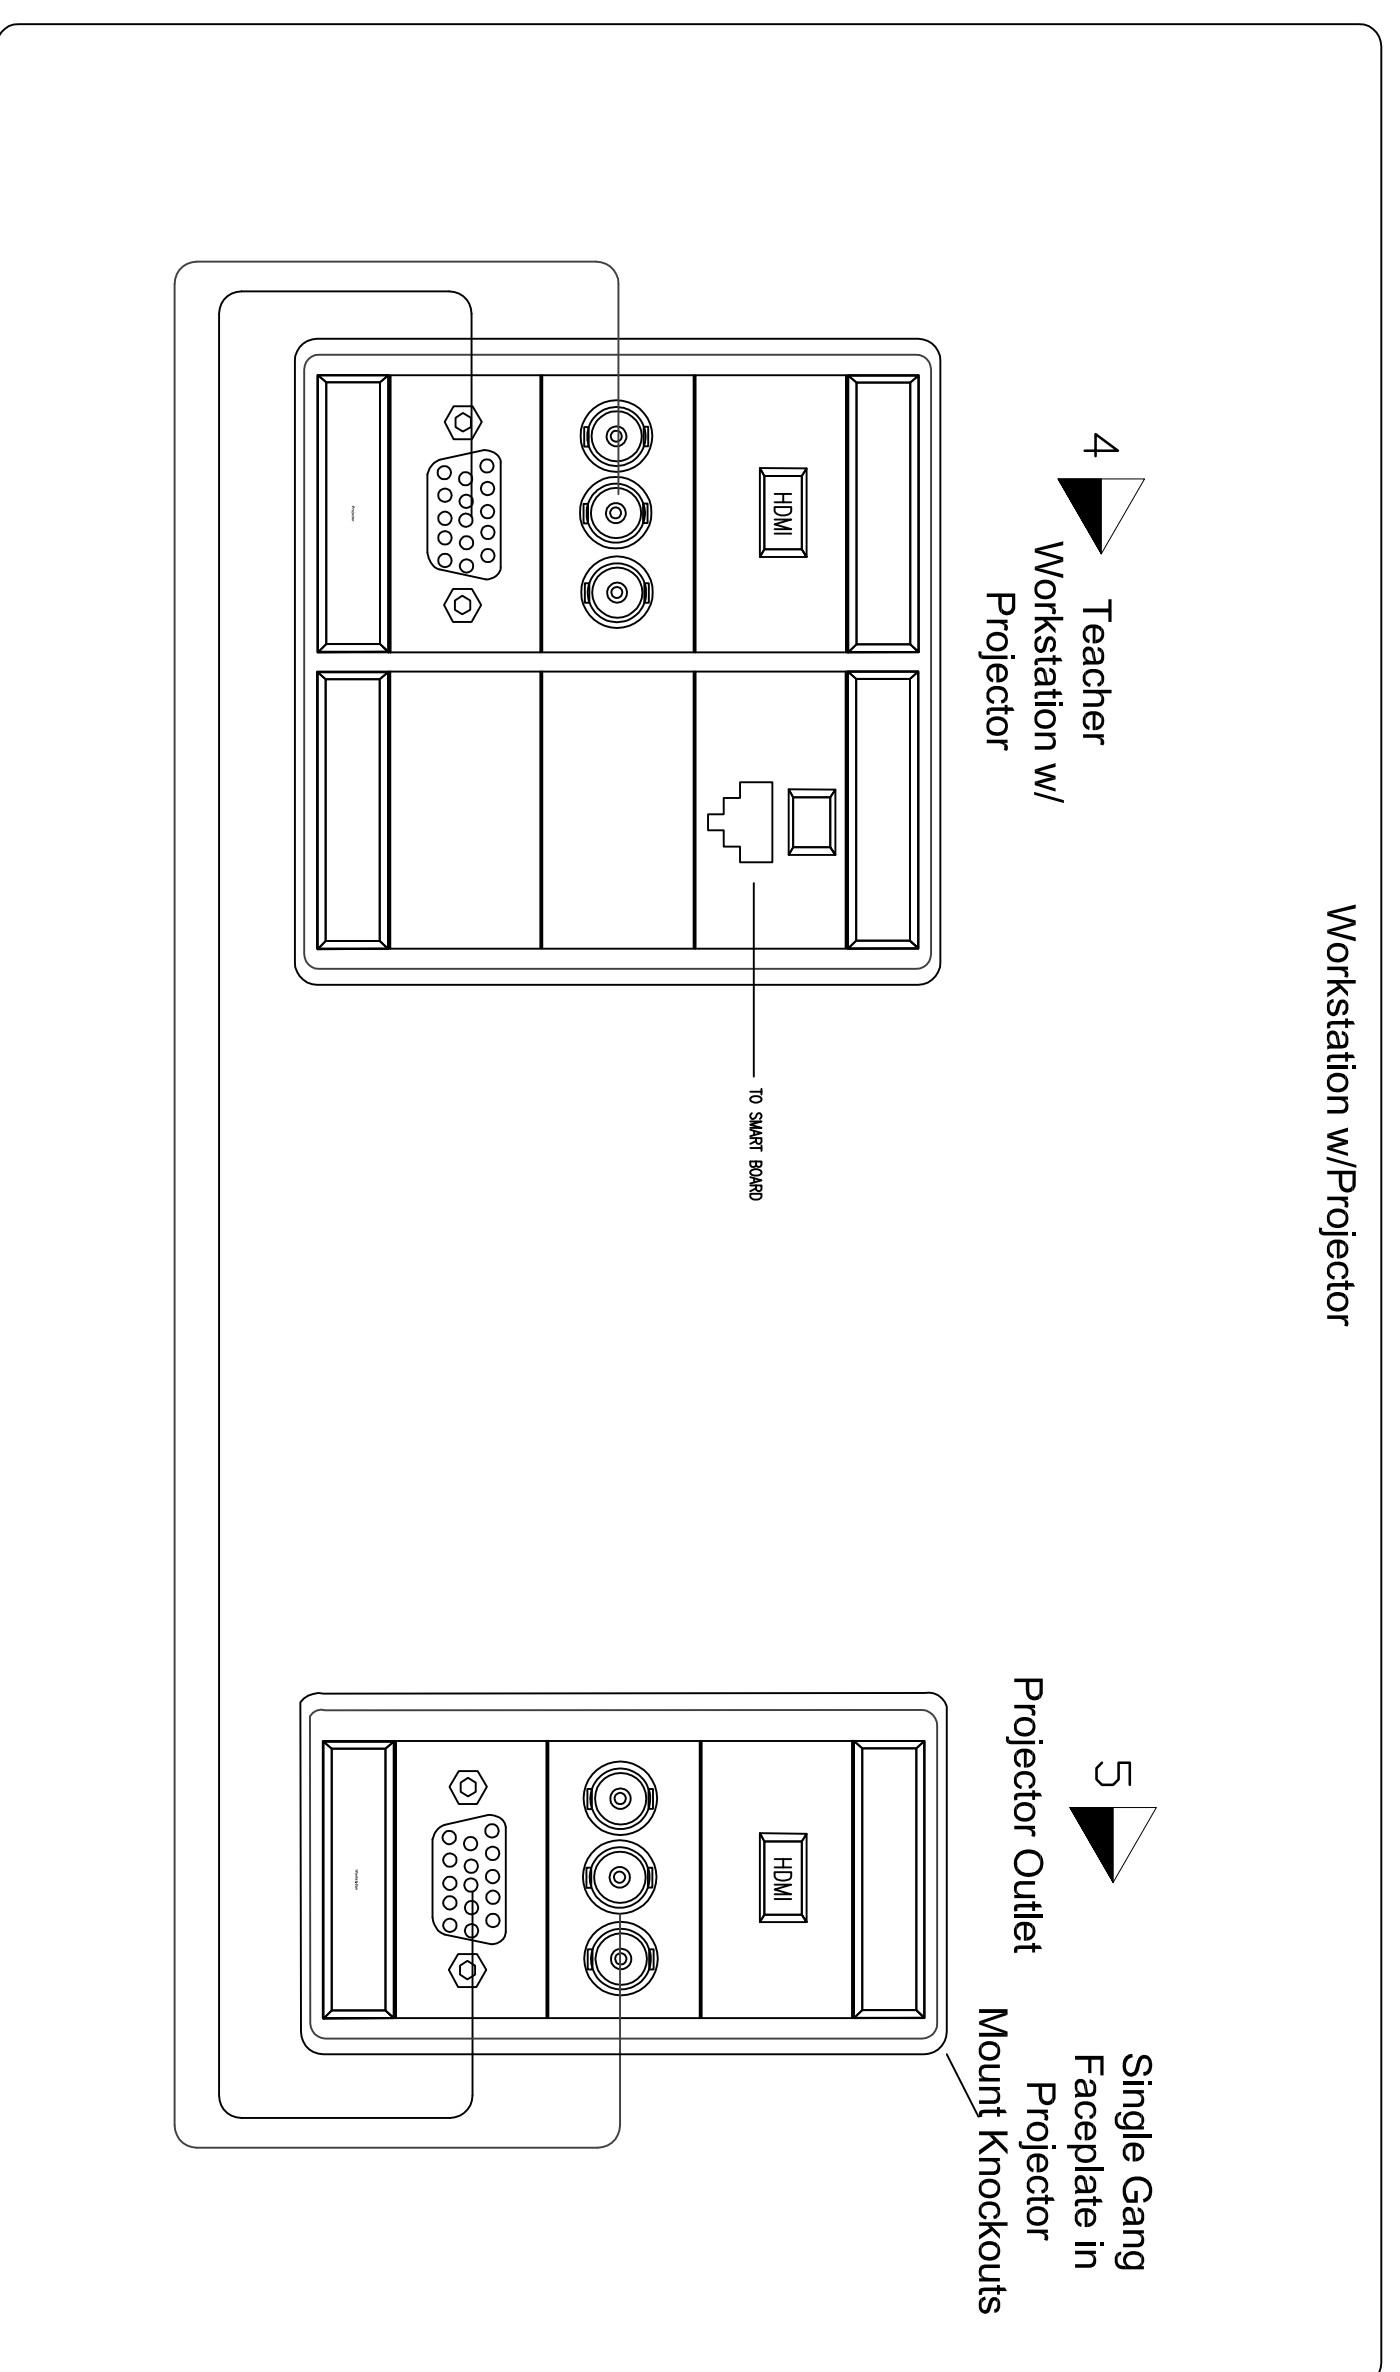

F TYPICAL CLASSROOM CLOCK & SOUND

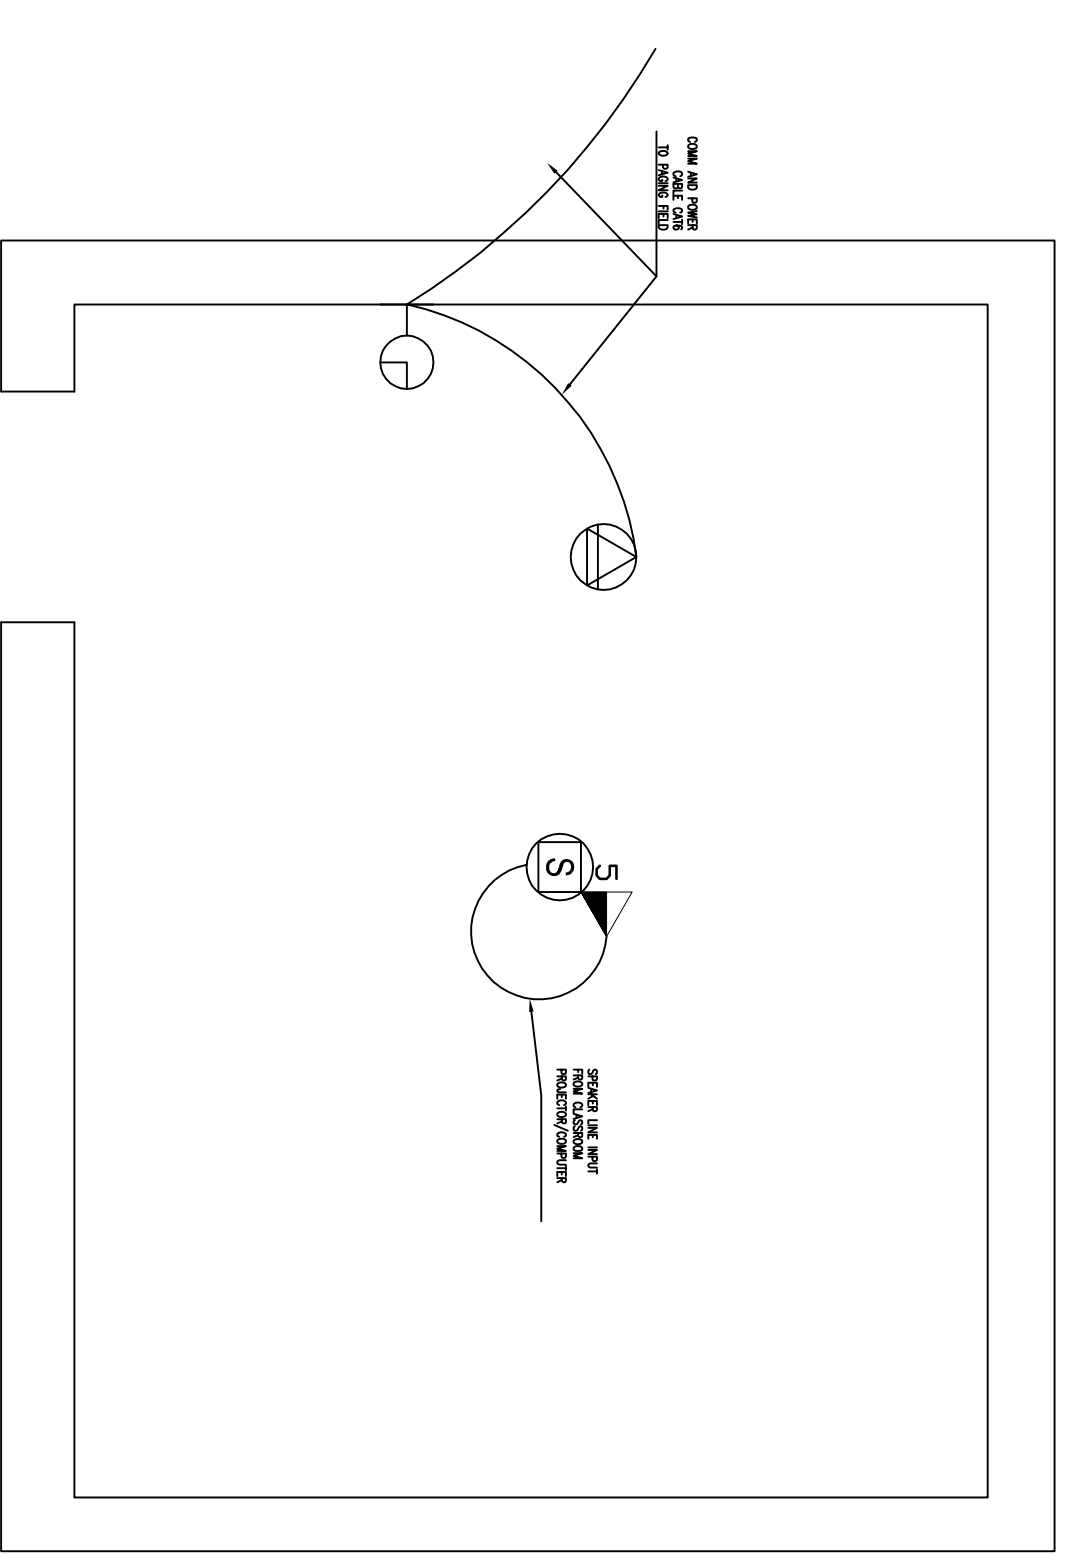

L TYPICAL CLASSROOM W. PROJECTOR (TYPE 4 & 5)

STRAVIS TECHNOLOGIES

4506 Everd Parkway, Suite 300
Addicks, TX 75001
972.644.8822

EUBANKS-HARRIS ROBERTS-CRAIG ARCHITECTS, INC.
www.eubanksharris.com

FOR CONSTRUCTION
DATE: 02-23-2010

635 NEW CORNELAND RD.
TYLER, TEXAS 75703
PHONE: 903-534-0995
FAX: 903-534-1071

OWENS ELEMENTARY
TYLER I.S.D.

TYLER, TEXAS

DRAWING: TECHNOLOGY
REVISION: RENOVATIONS & ADDITIONS
SHEET NO.: 10.1
DATE: 02-23-2010