




**A** SECURITY PANEL CONFIG  
SCALE: 1/2" = 1'

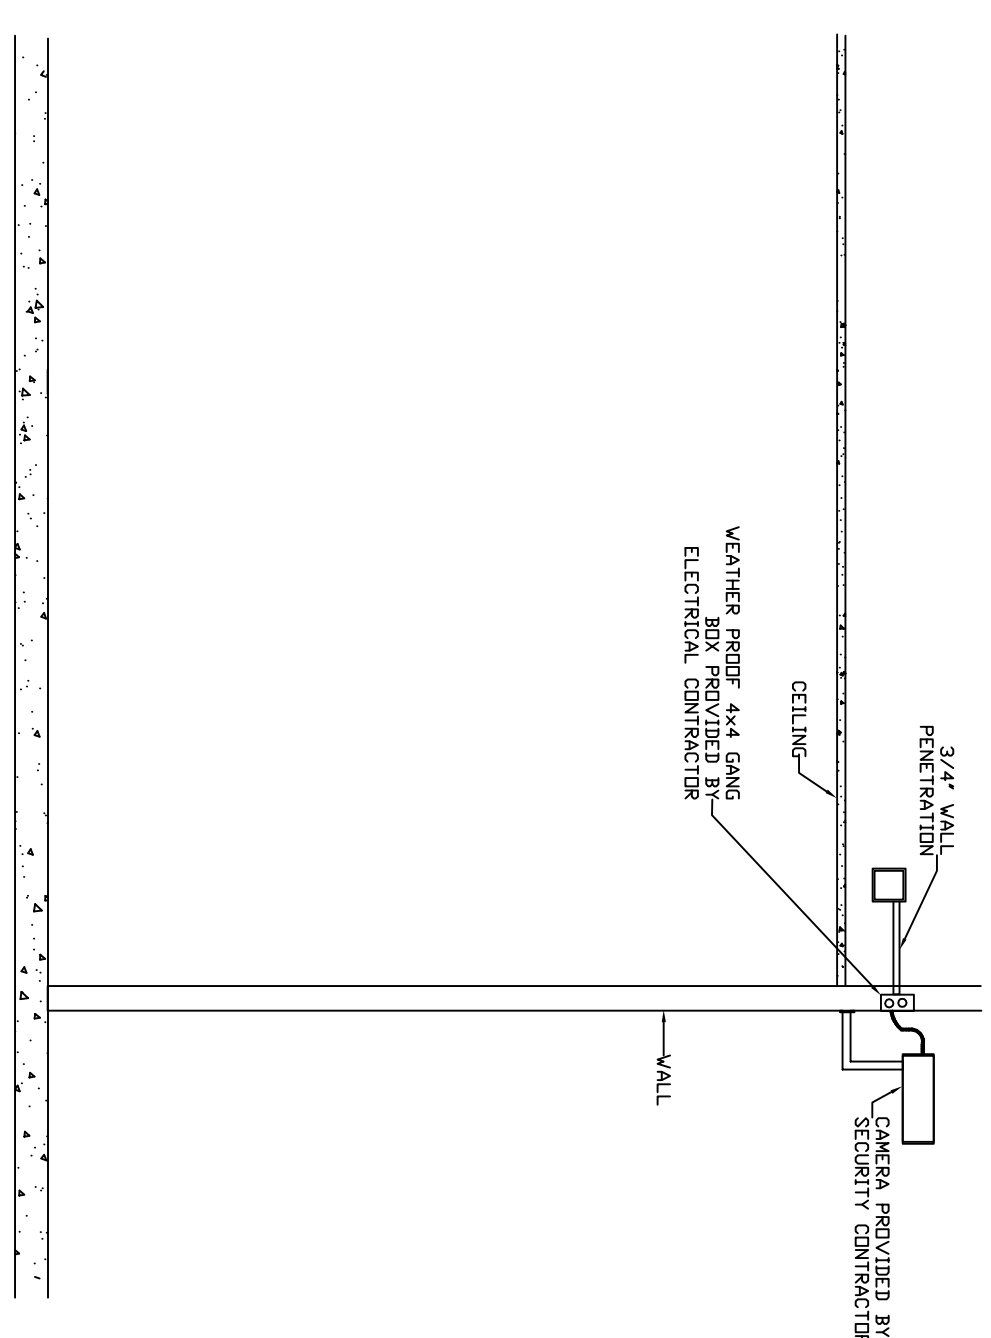


**B** TYPICAL EXTERIOR CAMERA  
SCALE: 1/2" = 1'

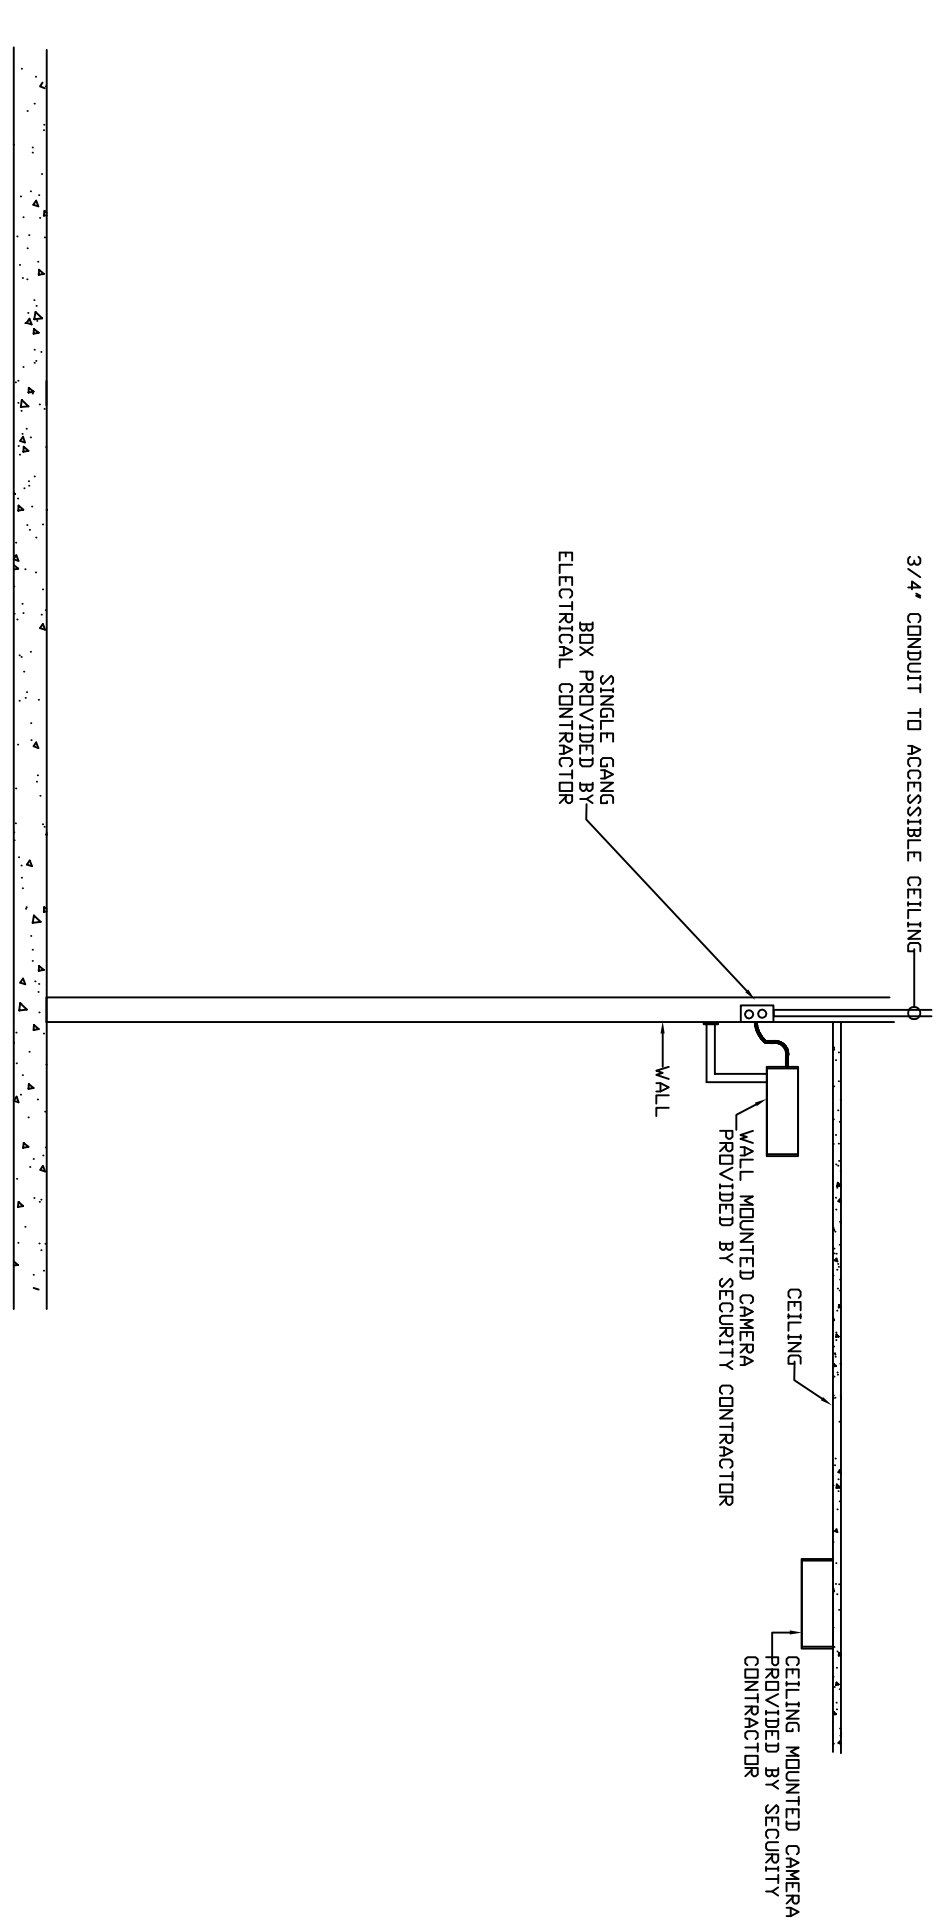


**C** TYPICAL INDOOR CAMERA  
SCALE: 1/2" = 1'

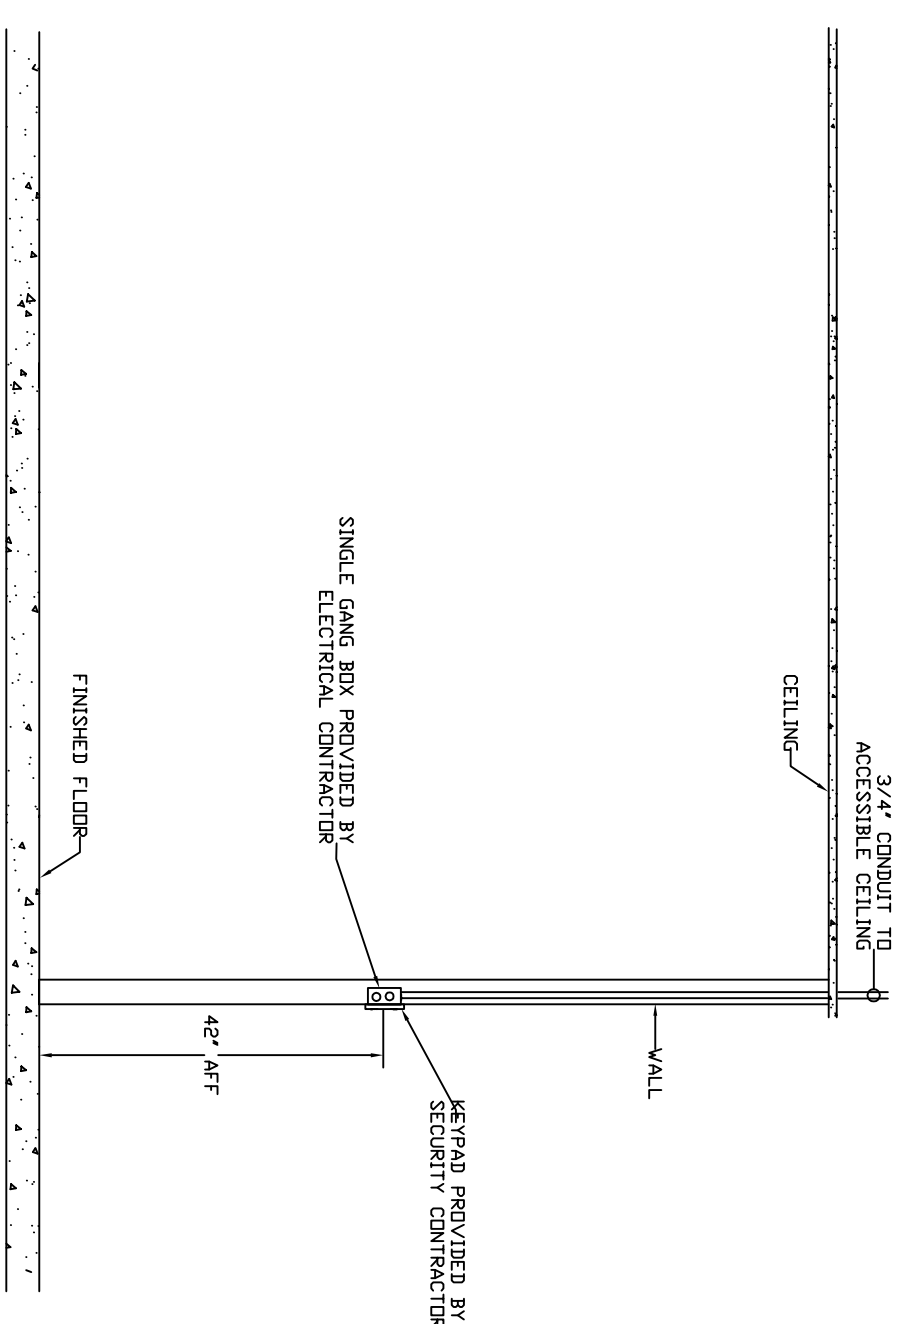


**D** KEYPAD LOCATION  
SCALE: 1/2" = 1'

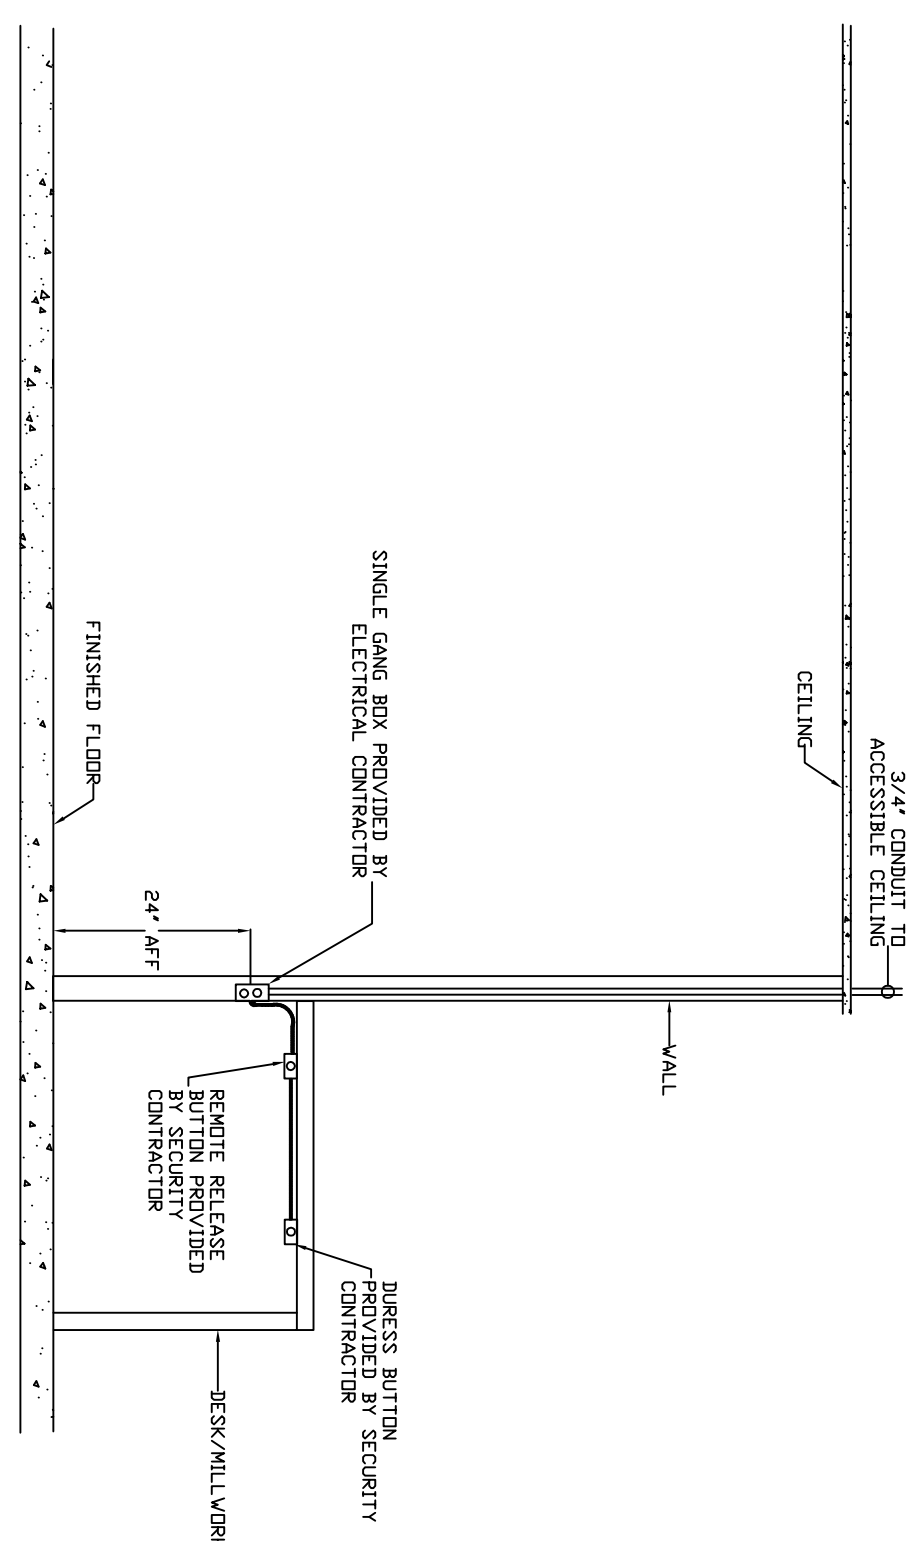


**E** REMOTE RELEASE/DURESS BUTTON  
SCALE: 1/2" = 1'

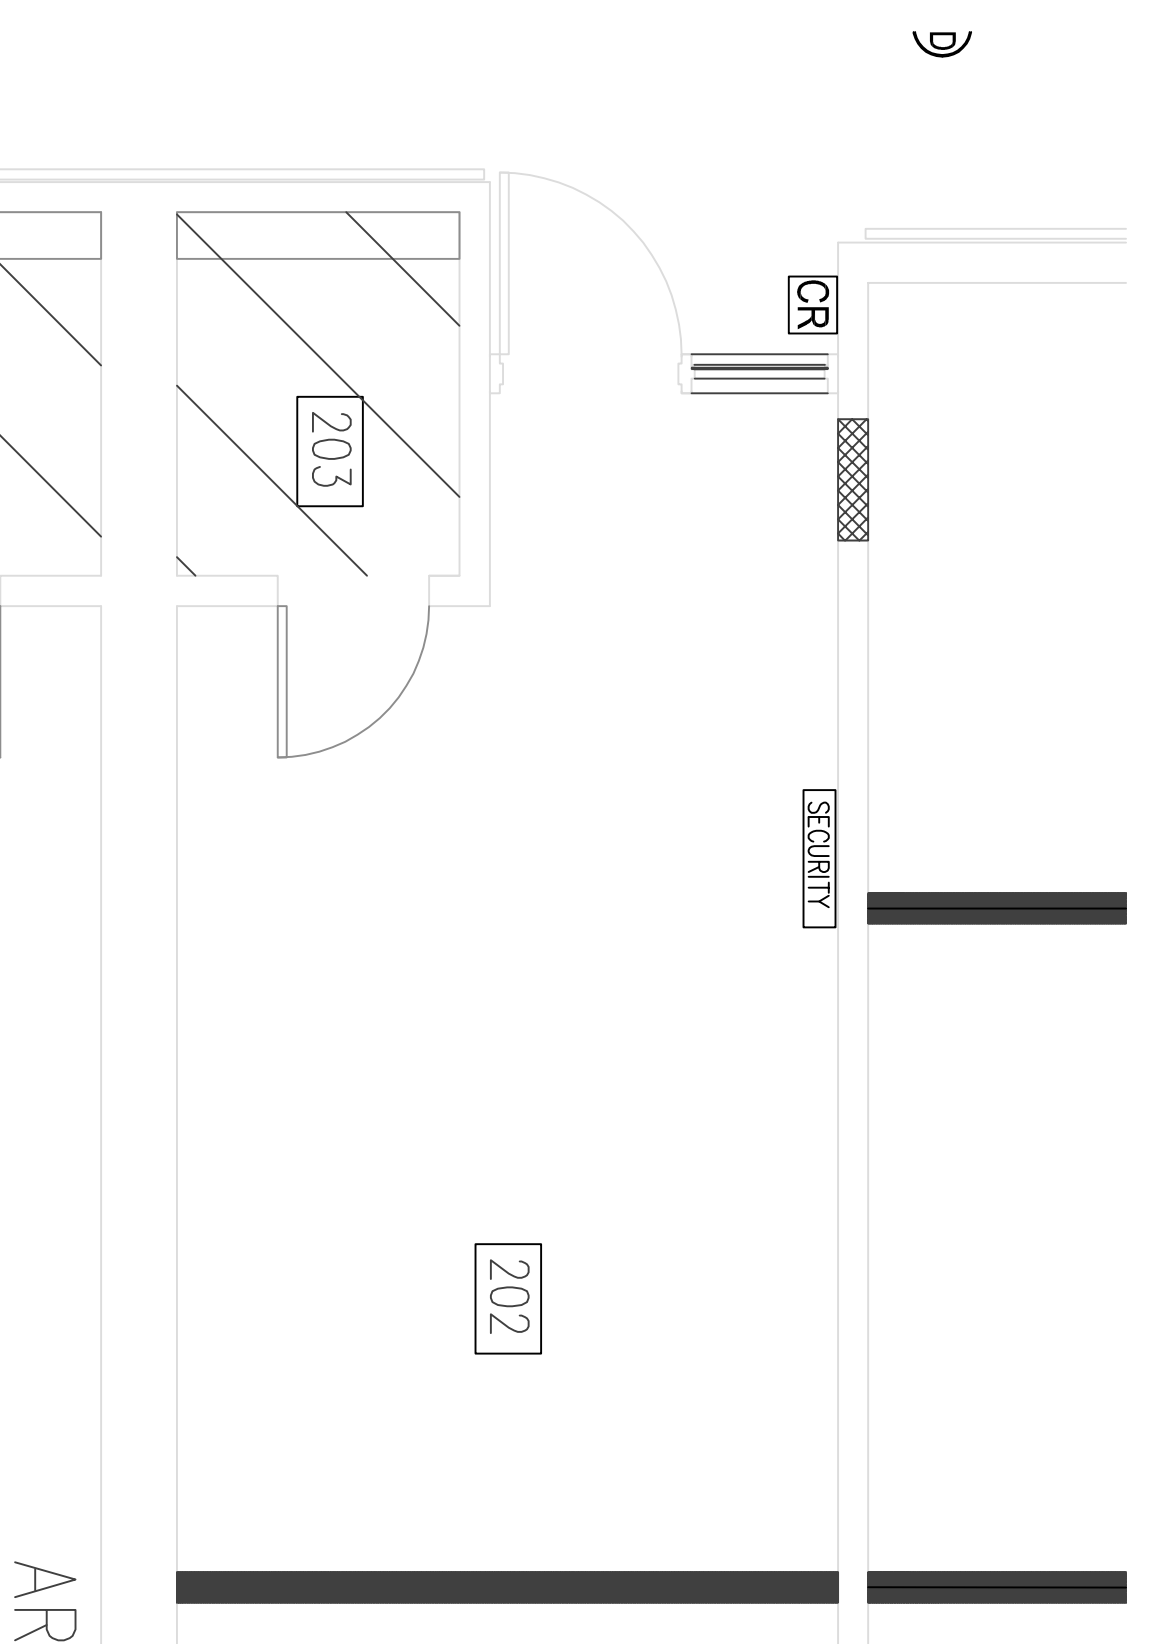

**F** SECURITY PANEL LOCATION  
MERT/ TR ROOM# 202  
SCALE: N.T.S.

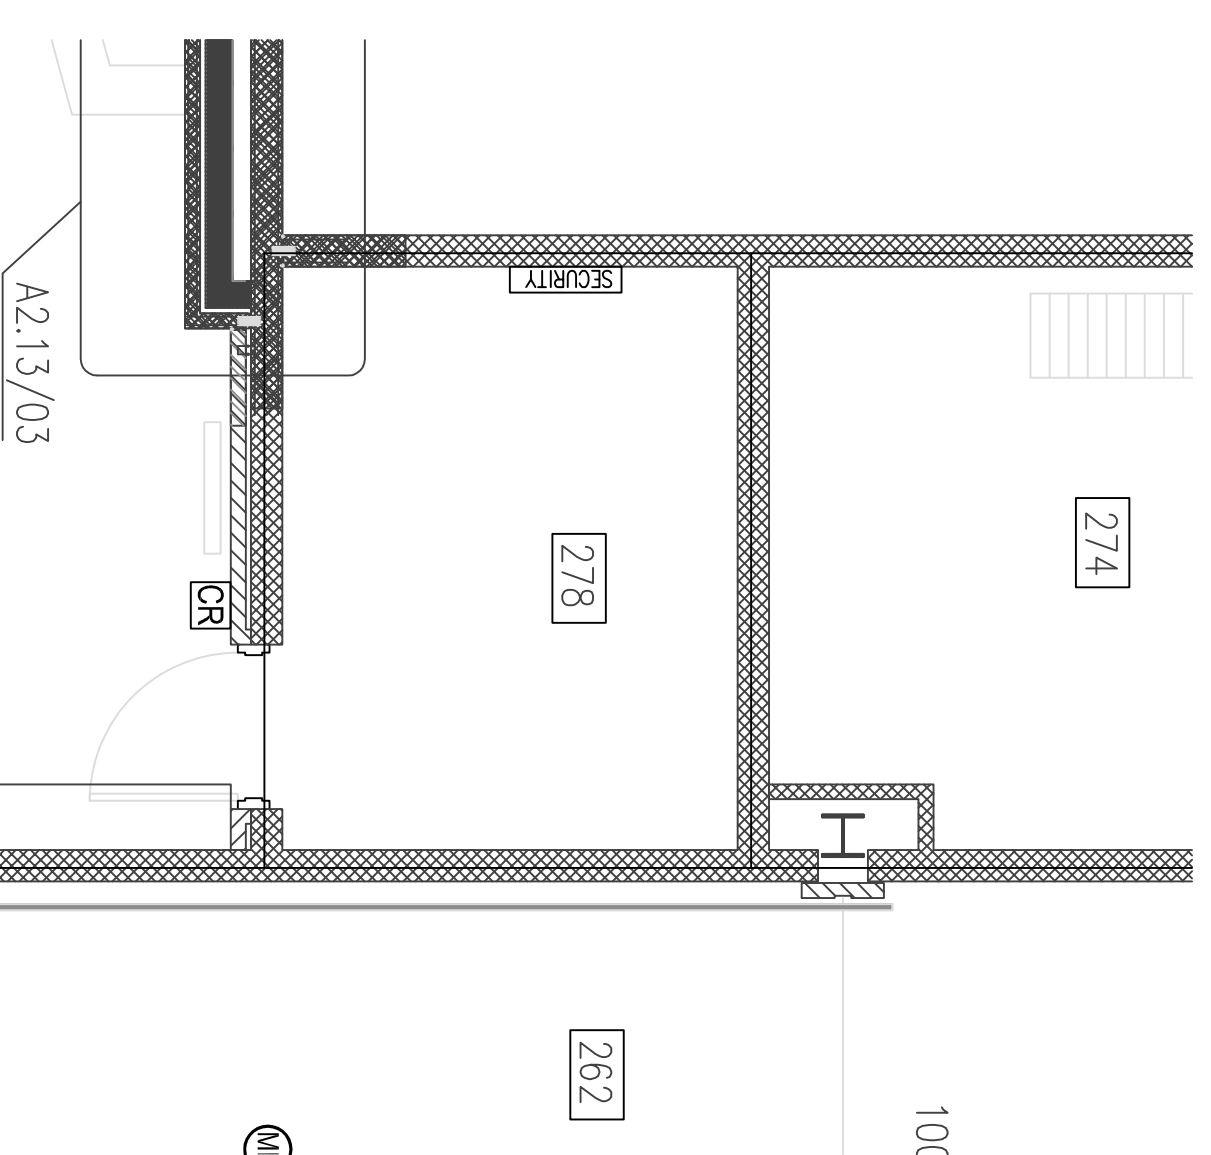


**G** SECURITY PANEL LOCATION  
TR ROOM# 278  
SCALE: N.T.S.

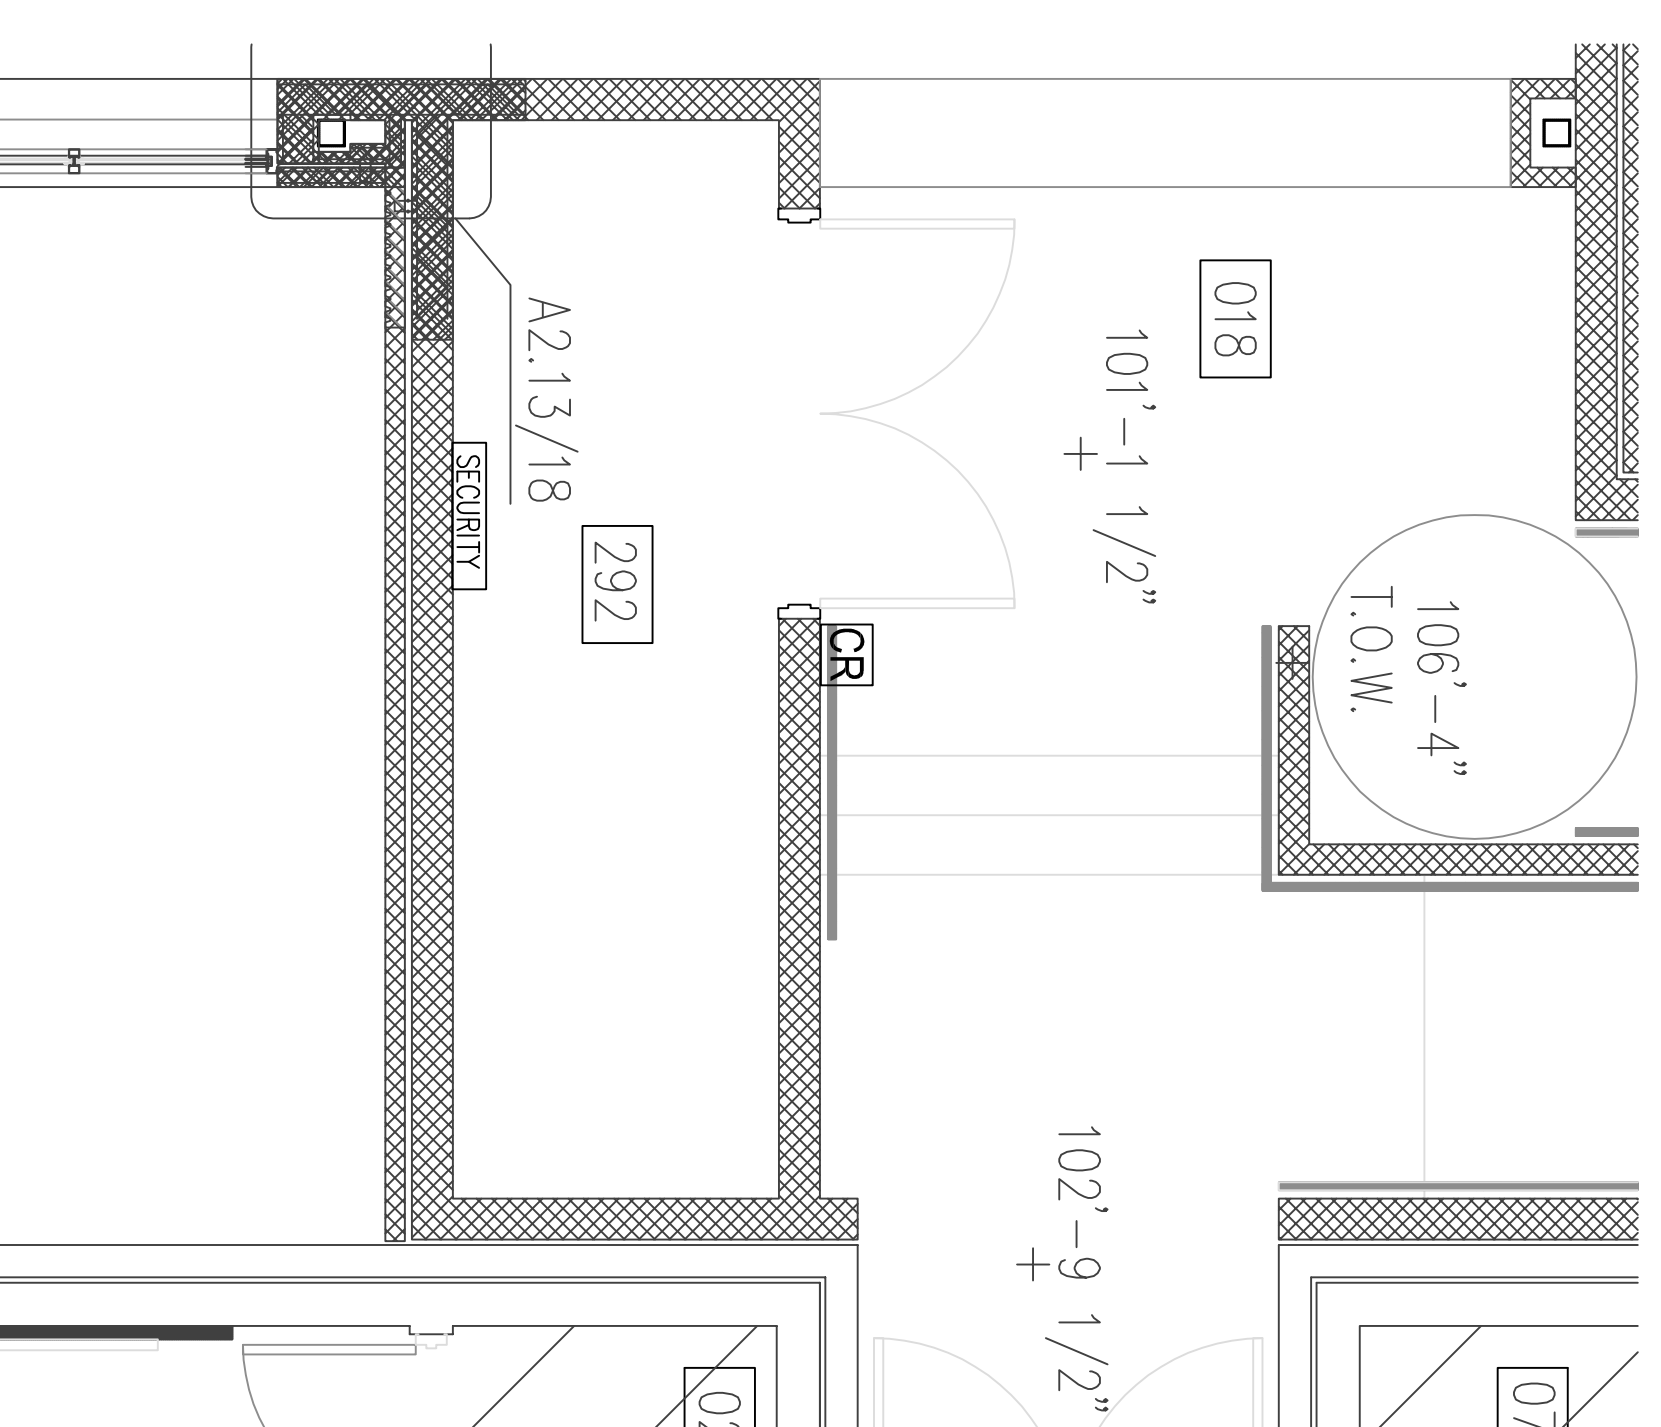

**G** SECURITY PANEL LOCATION  
TR ROOM# 292  
SCALE: N.T.S.

**STRAVIS**  
**TECHNOLOGIES**  
4505 Eardl Parkway, Suite 300  
Addicks, TX 75001  
972.644.8822

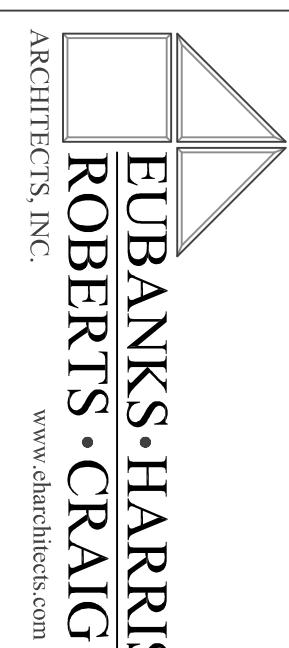 <p><b>EUBANKS-HARRIS</b> <b>ROBERTS-CRAIG</b> ARCHITECTS, INC. www.eubanksharris.com</p>	
<p><b>FOR CONSTRUCTION</b> DATE: 02-23-2010</p>	
<p>PROJECT NO. 2009-46 6350 NEW COWLAND RD. TYLER, TEXAS 75703</p>	
<p>PHONE: 903-534-0995 FAX: 903-534-1071</p>	
<p><b>RENOVATIONS &amp; ADDITIONS</b></p>	
<p><b>OWENS ELEMENTARY</b></p>	
<p>TYLER I.S.D.</p>	
<p>TYLER, TEXAS</p>	
<p>DRAWING: SECURITY DETAILS AND ELEVATIONS</p>	<p>DATE: 02-23-2010</p>
<p>REVISION:</p>	<p>SHEET NO. 14.02</p>