




**A** MER ROOM 202  
SCALE: 1/2" = 1'

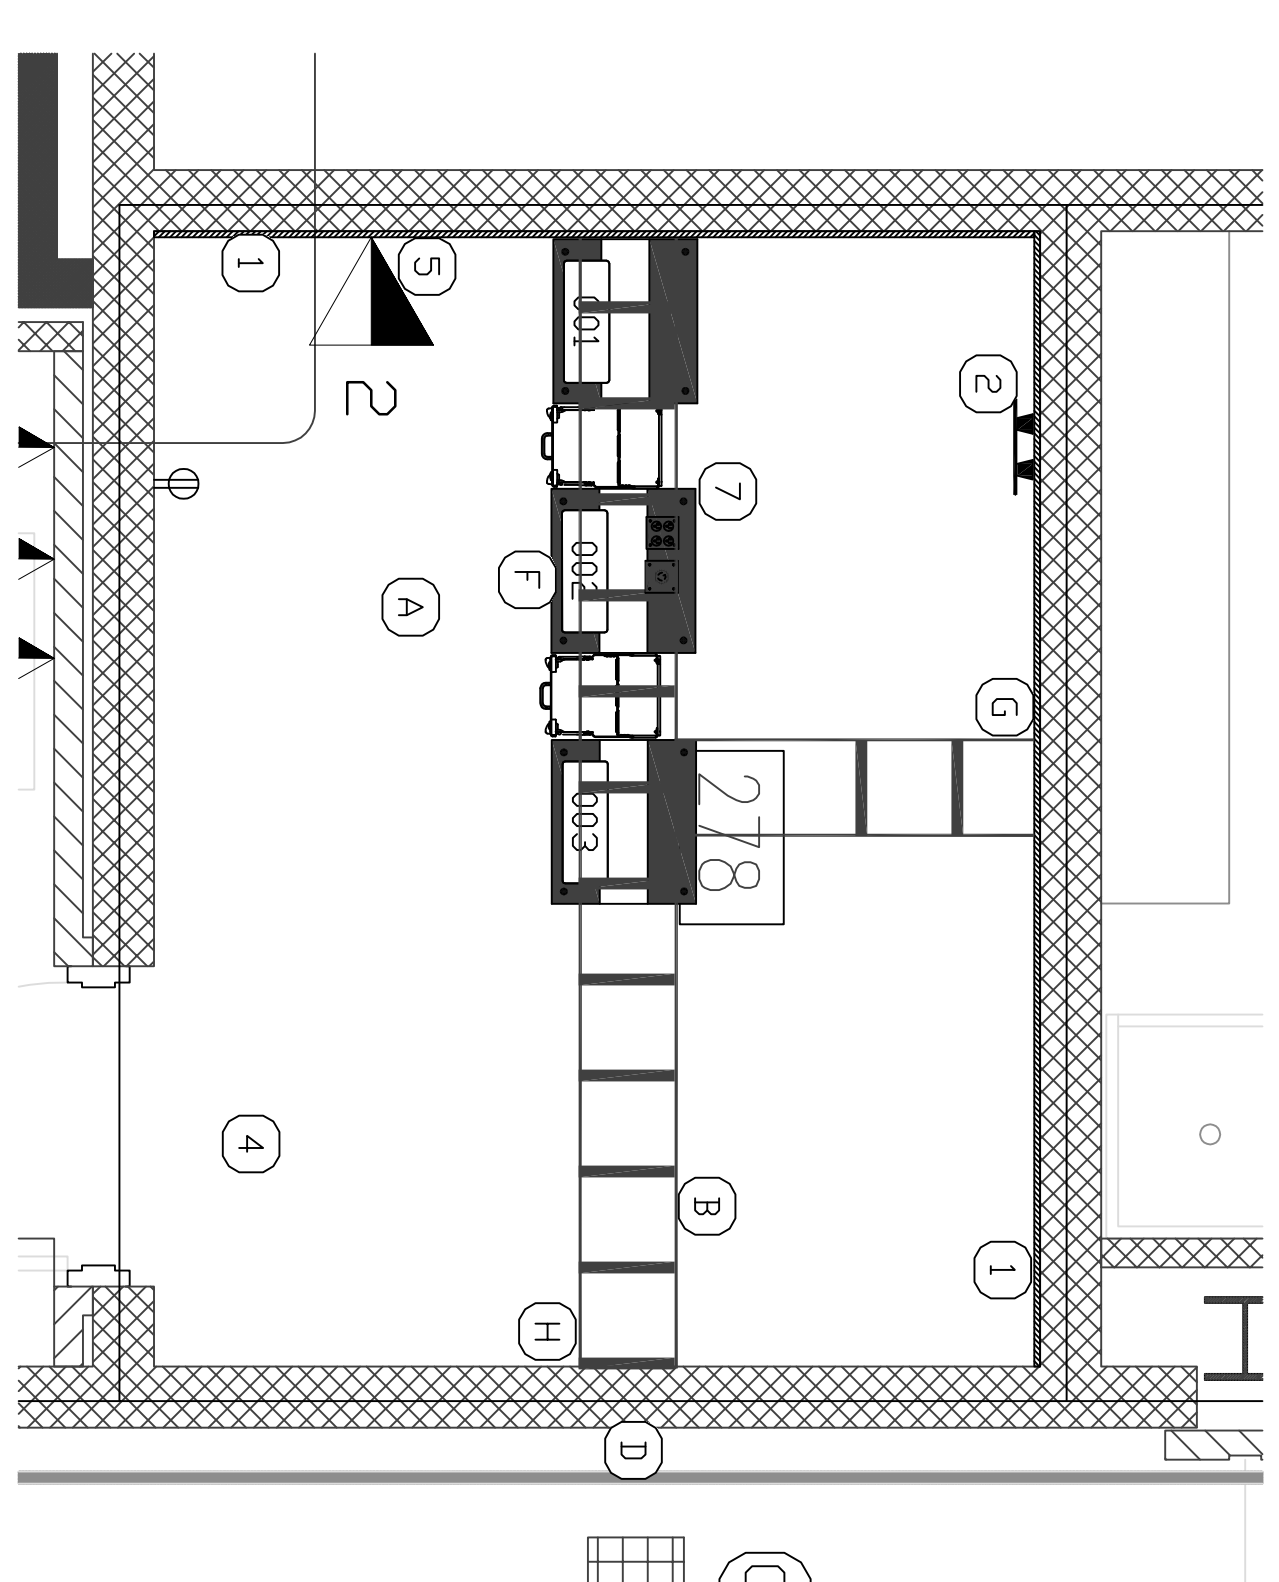

**B** TR ROOM 278  
SCALE: 1/2" = 1'

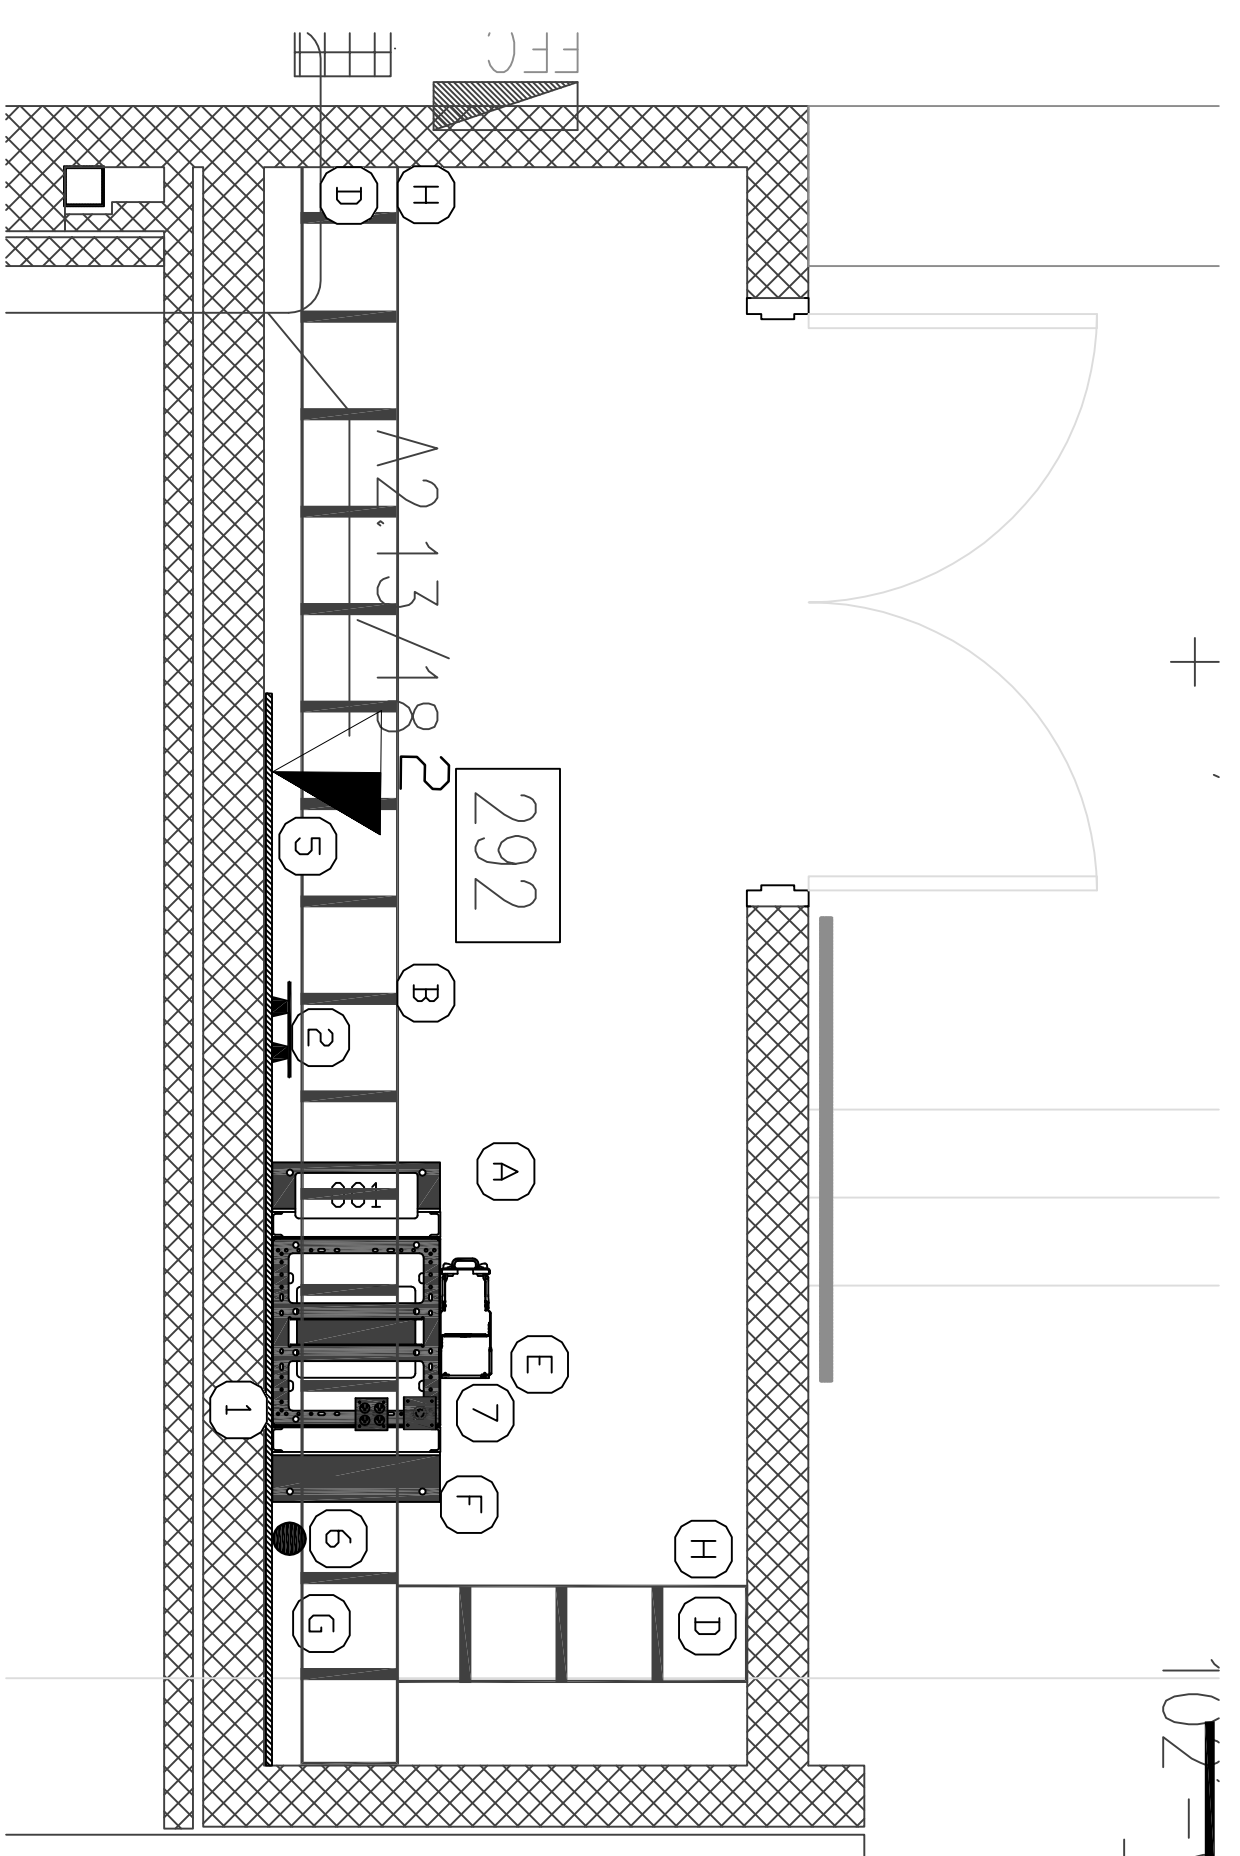

**C** TR ROOM 292  
SCALE: 1/2" = 1'

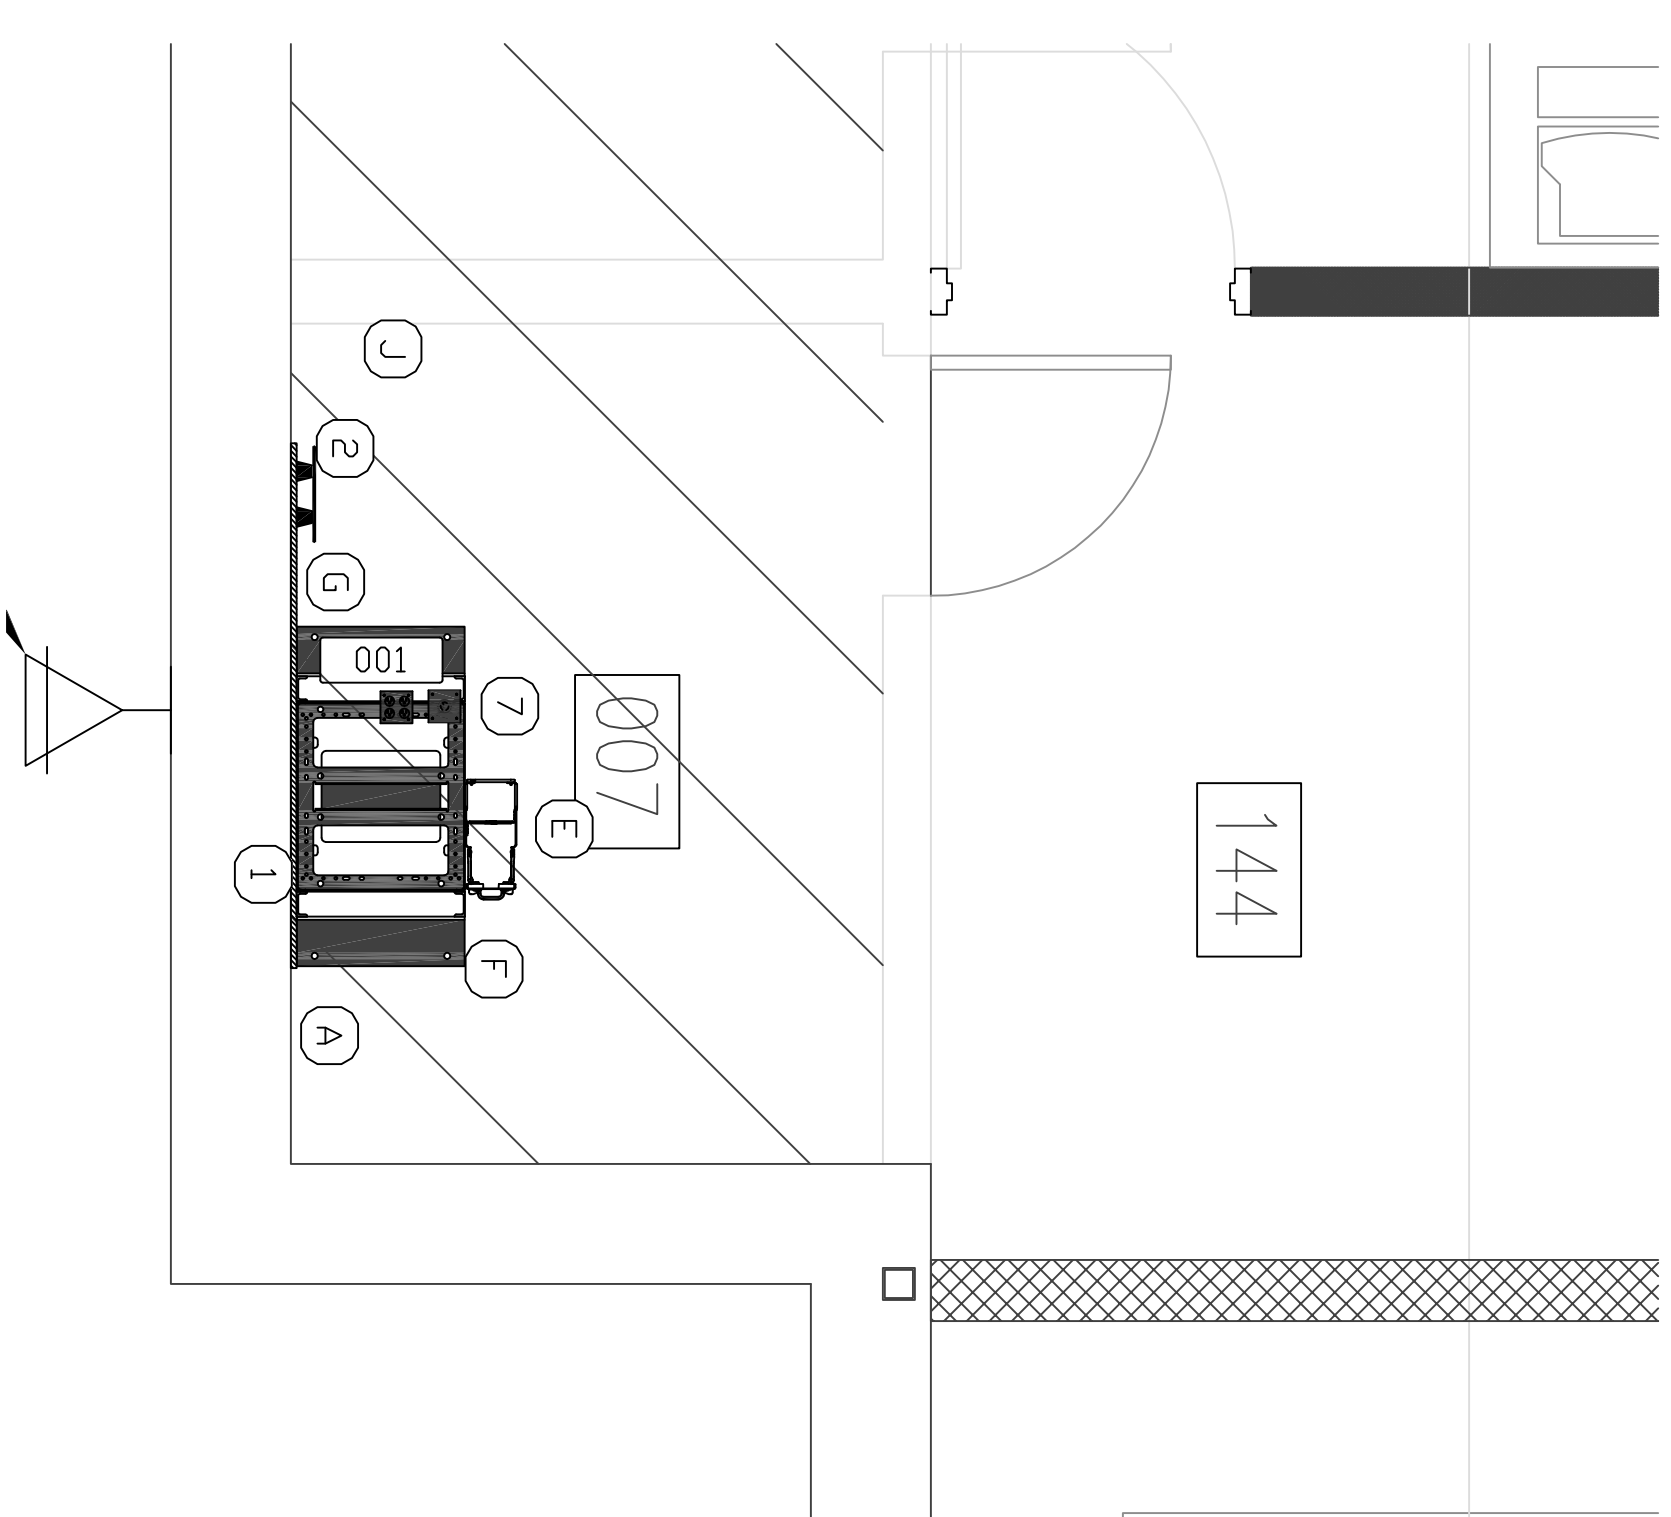

**D** AV/MR ROOM 007  
SCALE: 1/2" = 1'

